



BEGIN PROJECT

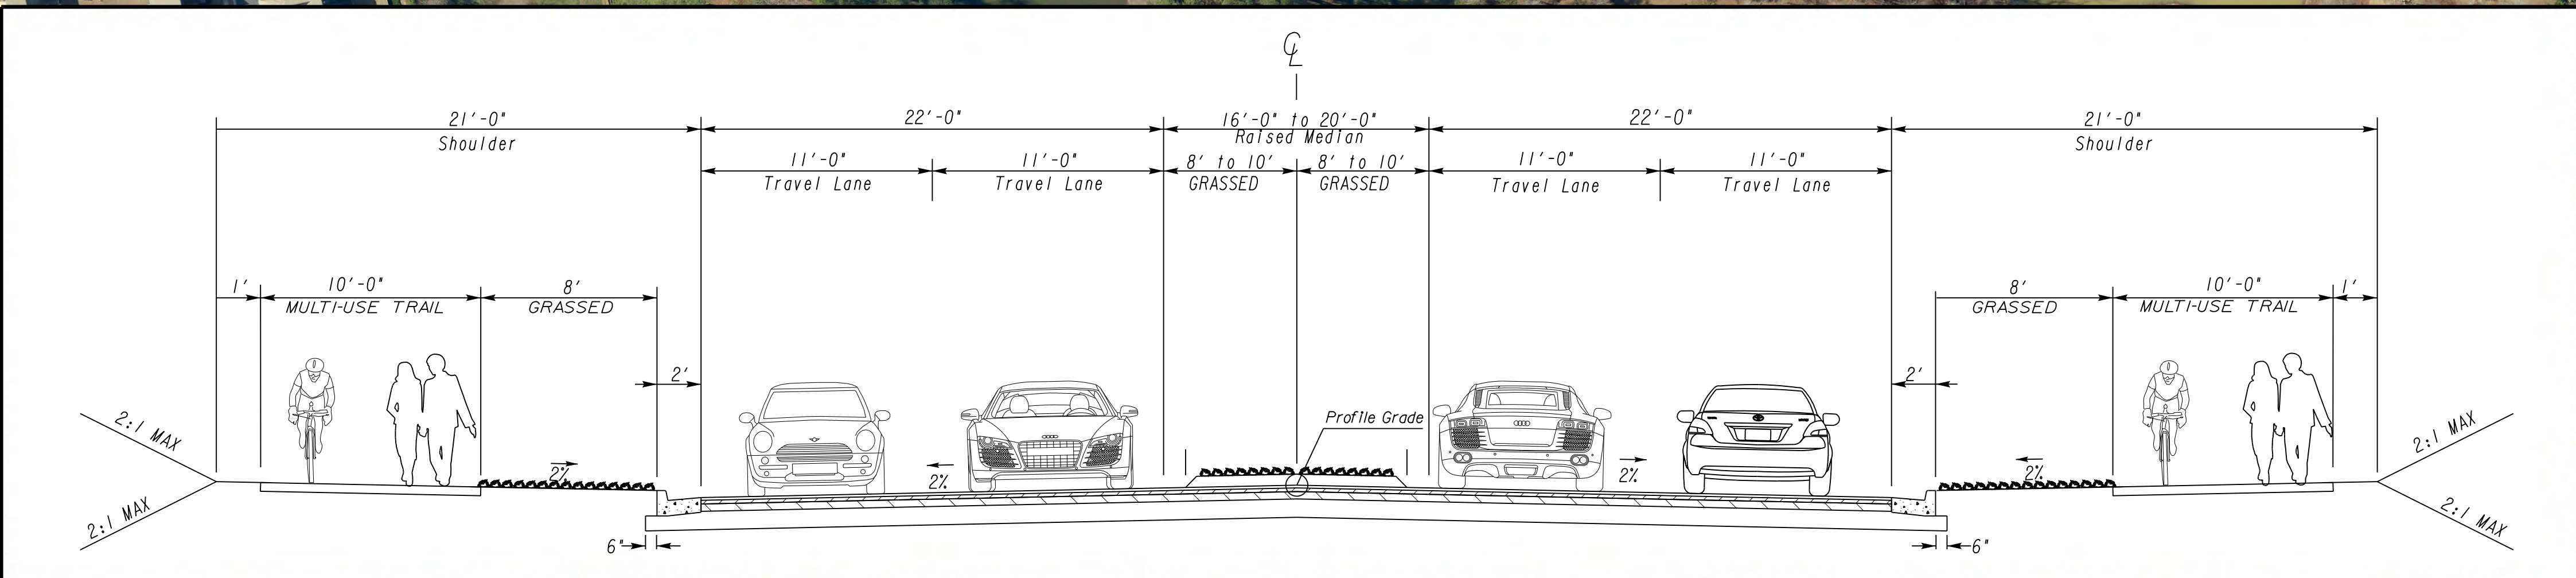

PUBLIC INFORMATION OPEN HOUSE CONCEPT PLAN – MAY 2014
 SR 9 WIDENING AND RECONSTRUCTION FROM WINDWARD PKWY
 TO FORSYTH COUNTY LINE
 PROJECT No.: 0007838

- LEGEND**
- EXISTING R / W – PROPERTY LINE
 - PROPOSED RIGHT OF WAY
 - GRASSED AREA
 - PROPOSED SIDEWALK
 - PROPOSED TRAFFIC SIGNAL / MODIFICATION TO EXIST. TRAFFIC SIGNAL

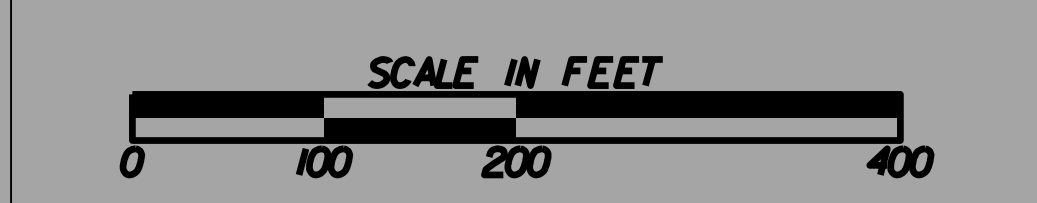

MATCHLINE "A"