


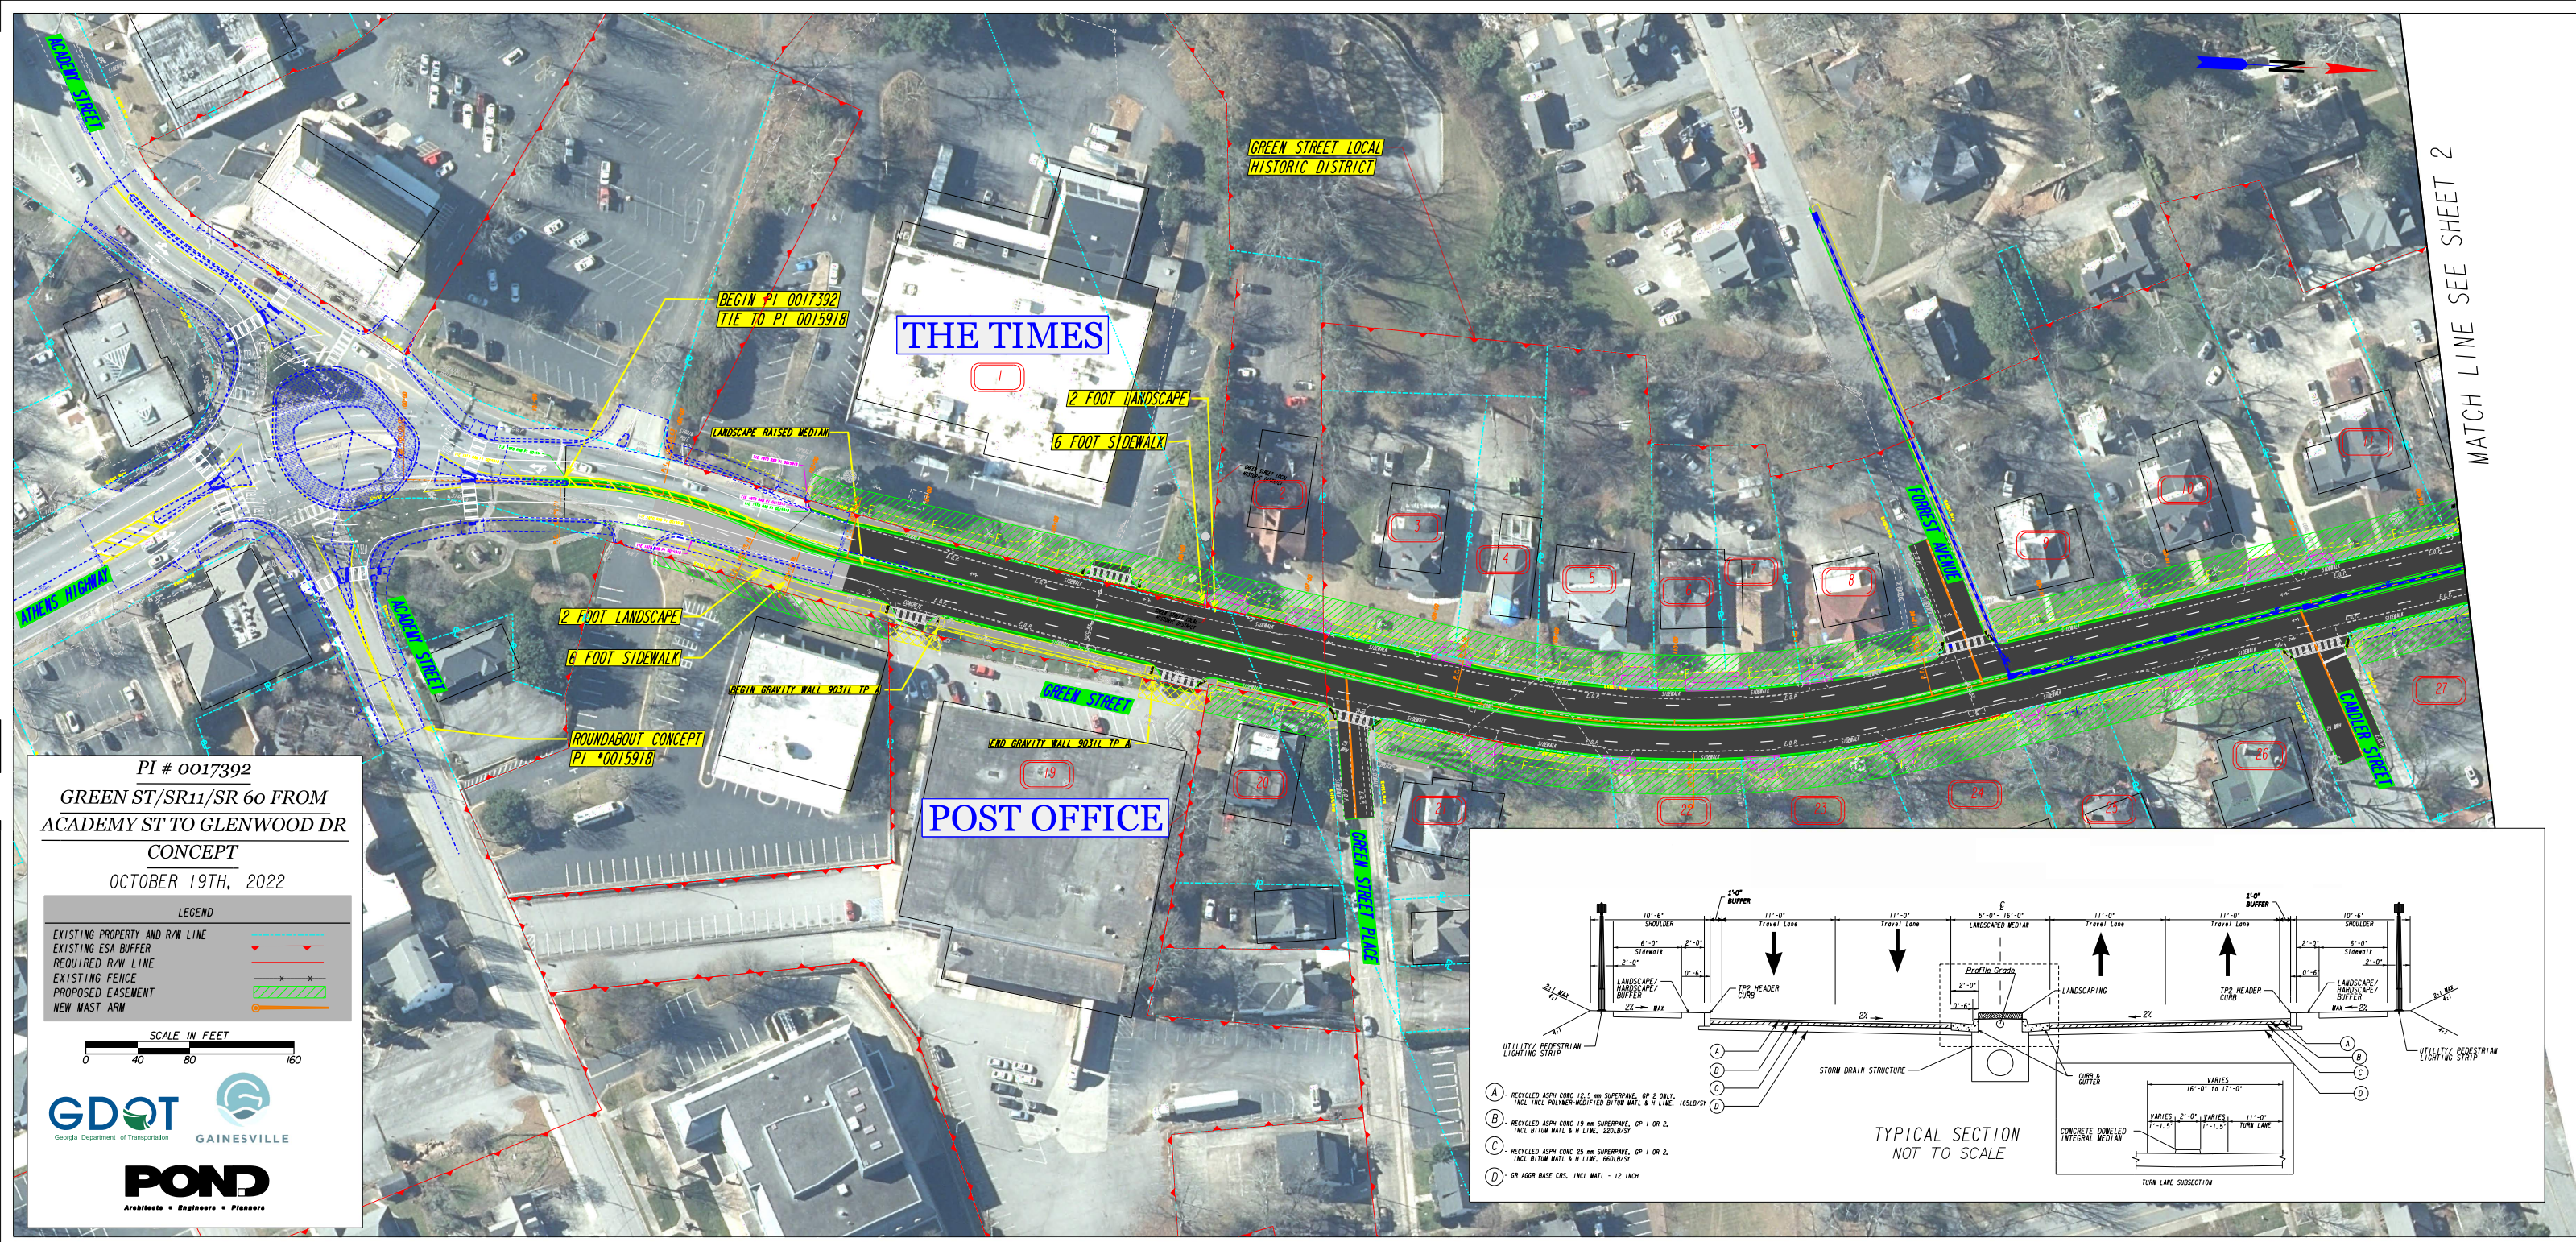

PI # 0017392
GREEN ST/SR11/SR 60 FROM
ACADEMY ST TO GLENWOOD DR
CONCEPT
OCTOBER 19TH, 2022

LEGEND


EXISTING PROPERTY AND R/W LINE	---
EXISTING ESA BUFFER	---
REQUIRED R/W LINE	---
EXISTING FENCE	---
PROPOSED EASEMENT	---
NEW MAST ARM	---

SCALE IN FEET
0 40 80 160


GDOT
Georgia Department of Transportation

GAINESVILLE

POND
Architects • Engineers • Planners

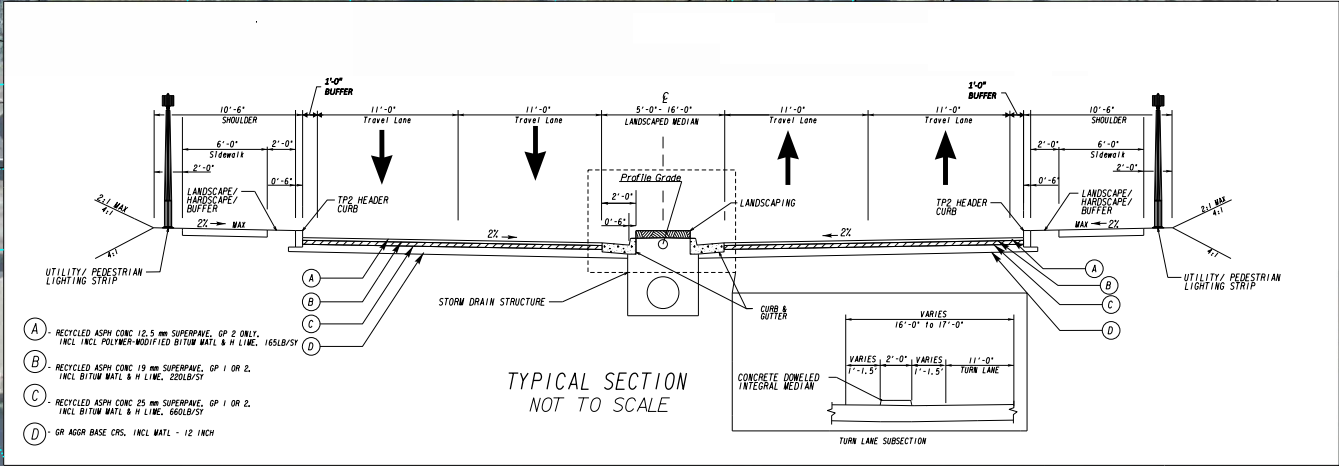

MATCH LINE SEE SHEET 1

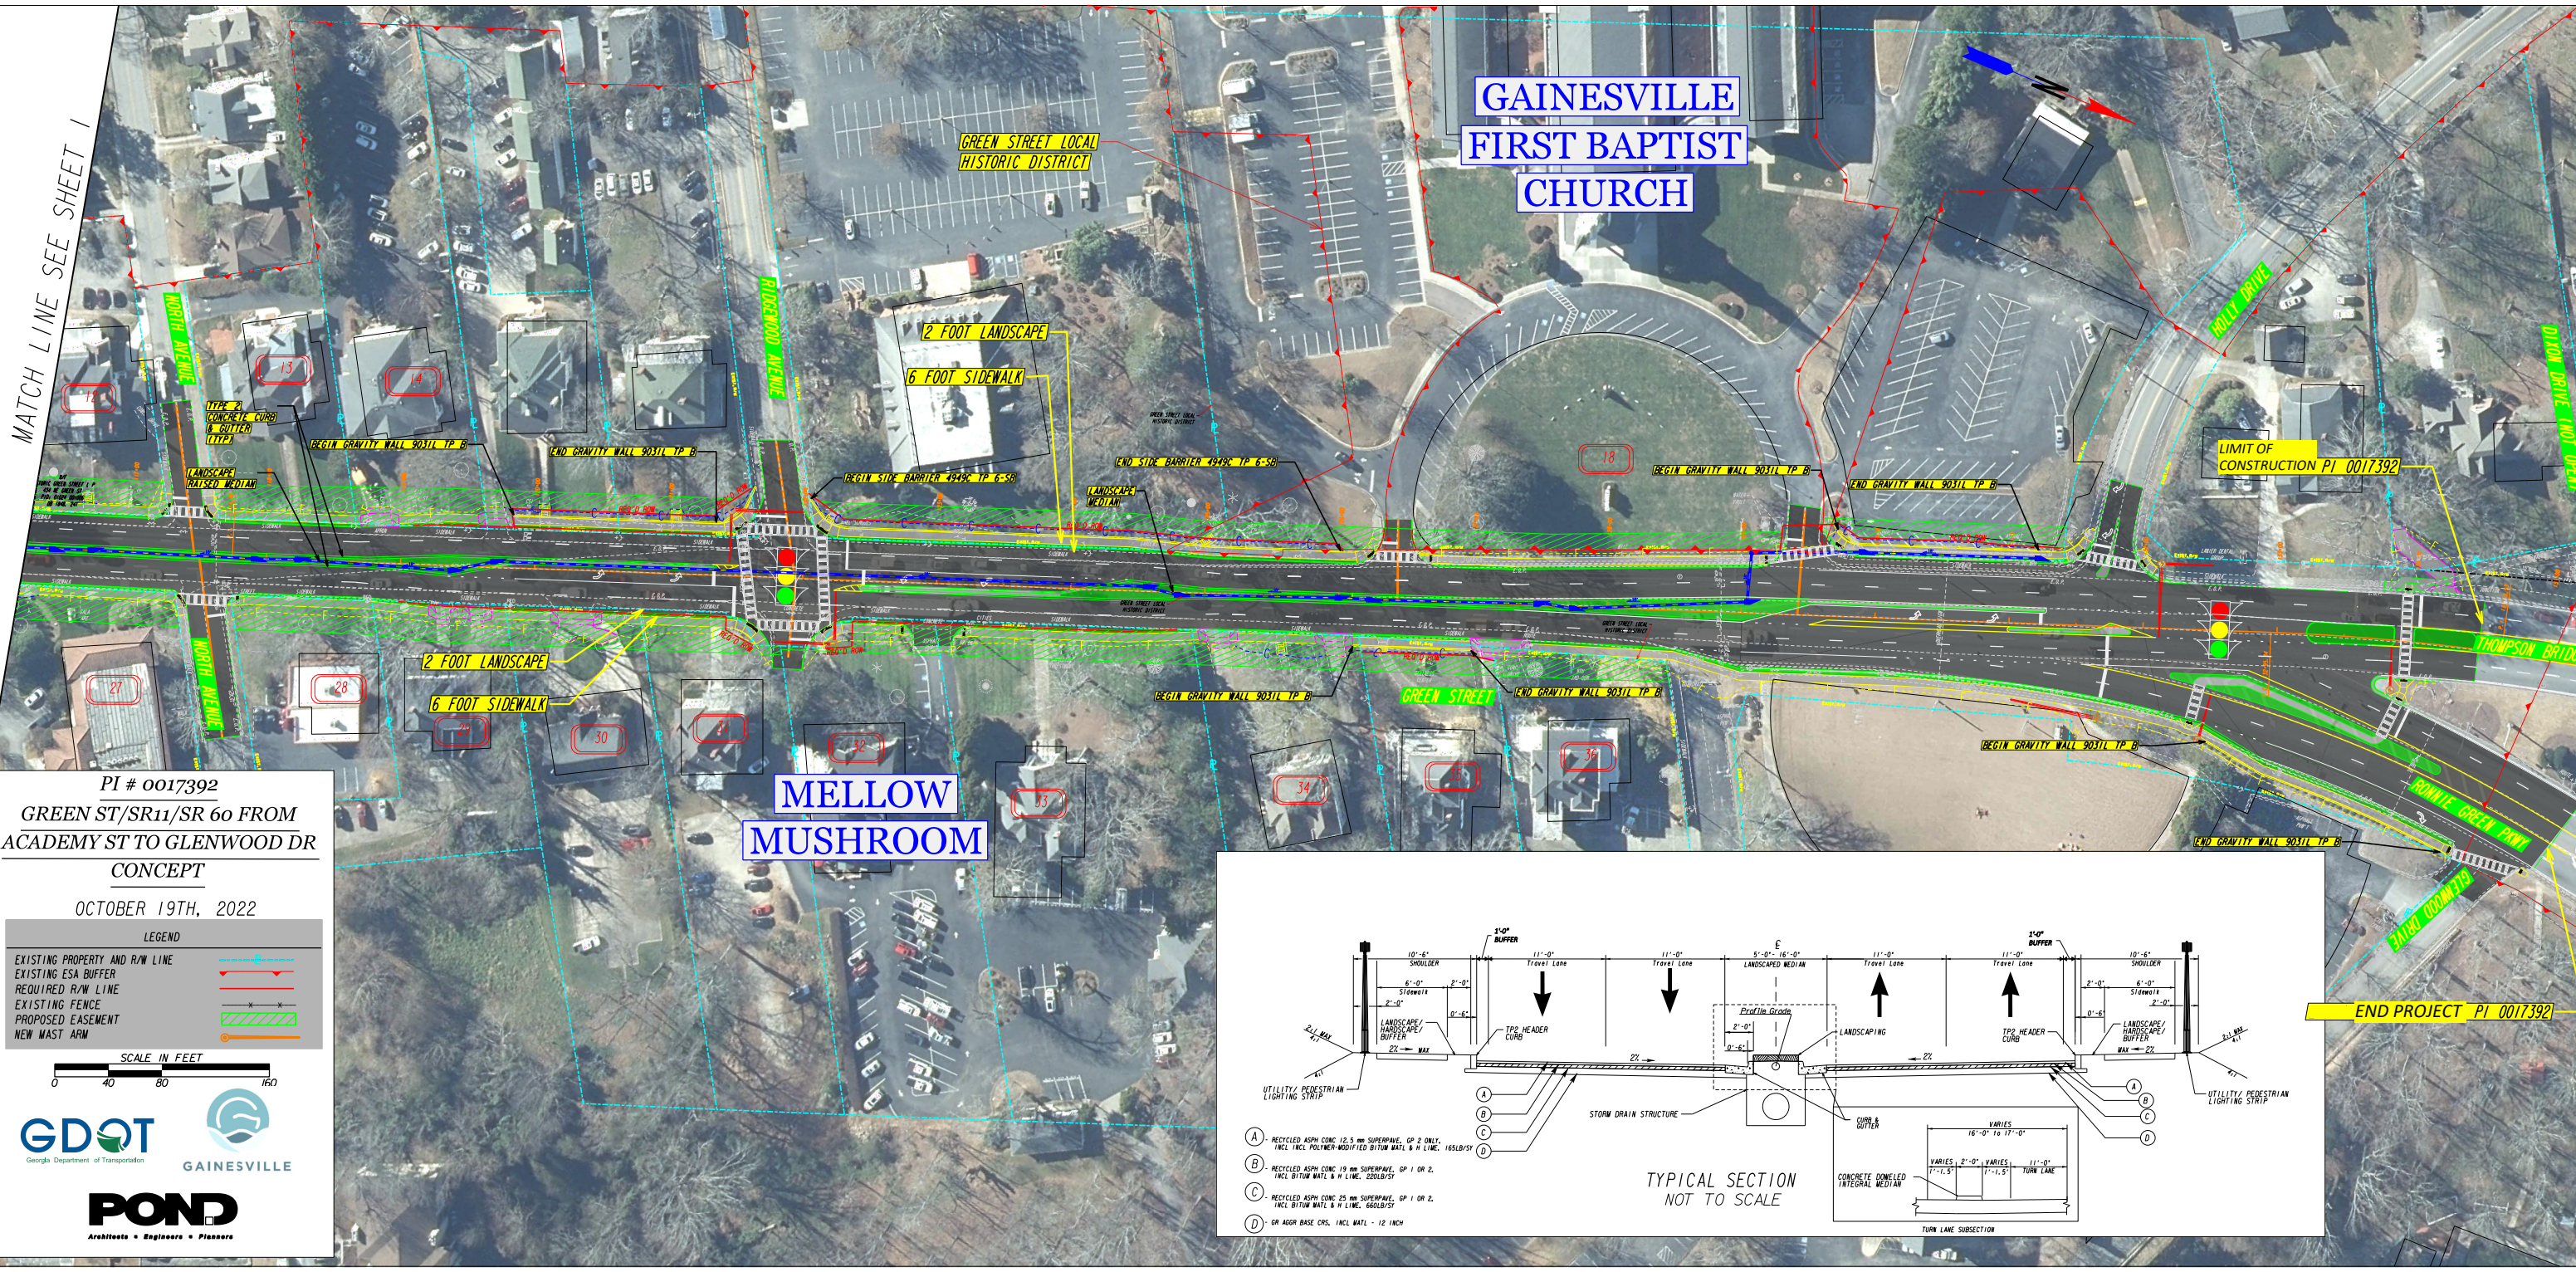

PI # 0017392
GREEN ST/SR11/SR 60 FROM
ACADEMY ST TO GLENWOOD DR
CONCEPT
OCTOBER 19TH, 2022

LEGEND

EXISTING PROPERTY AND R/W LINE	
EXISTING ESA BUFFER	
REQUIRED R/W LINE	
EXISTING FENCE	
PROPOSED EASEMENT	
NEW MAST ARM	

