


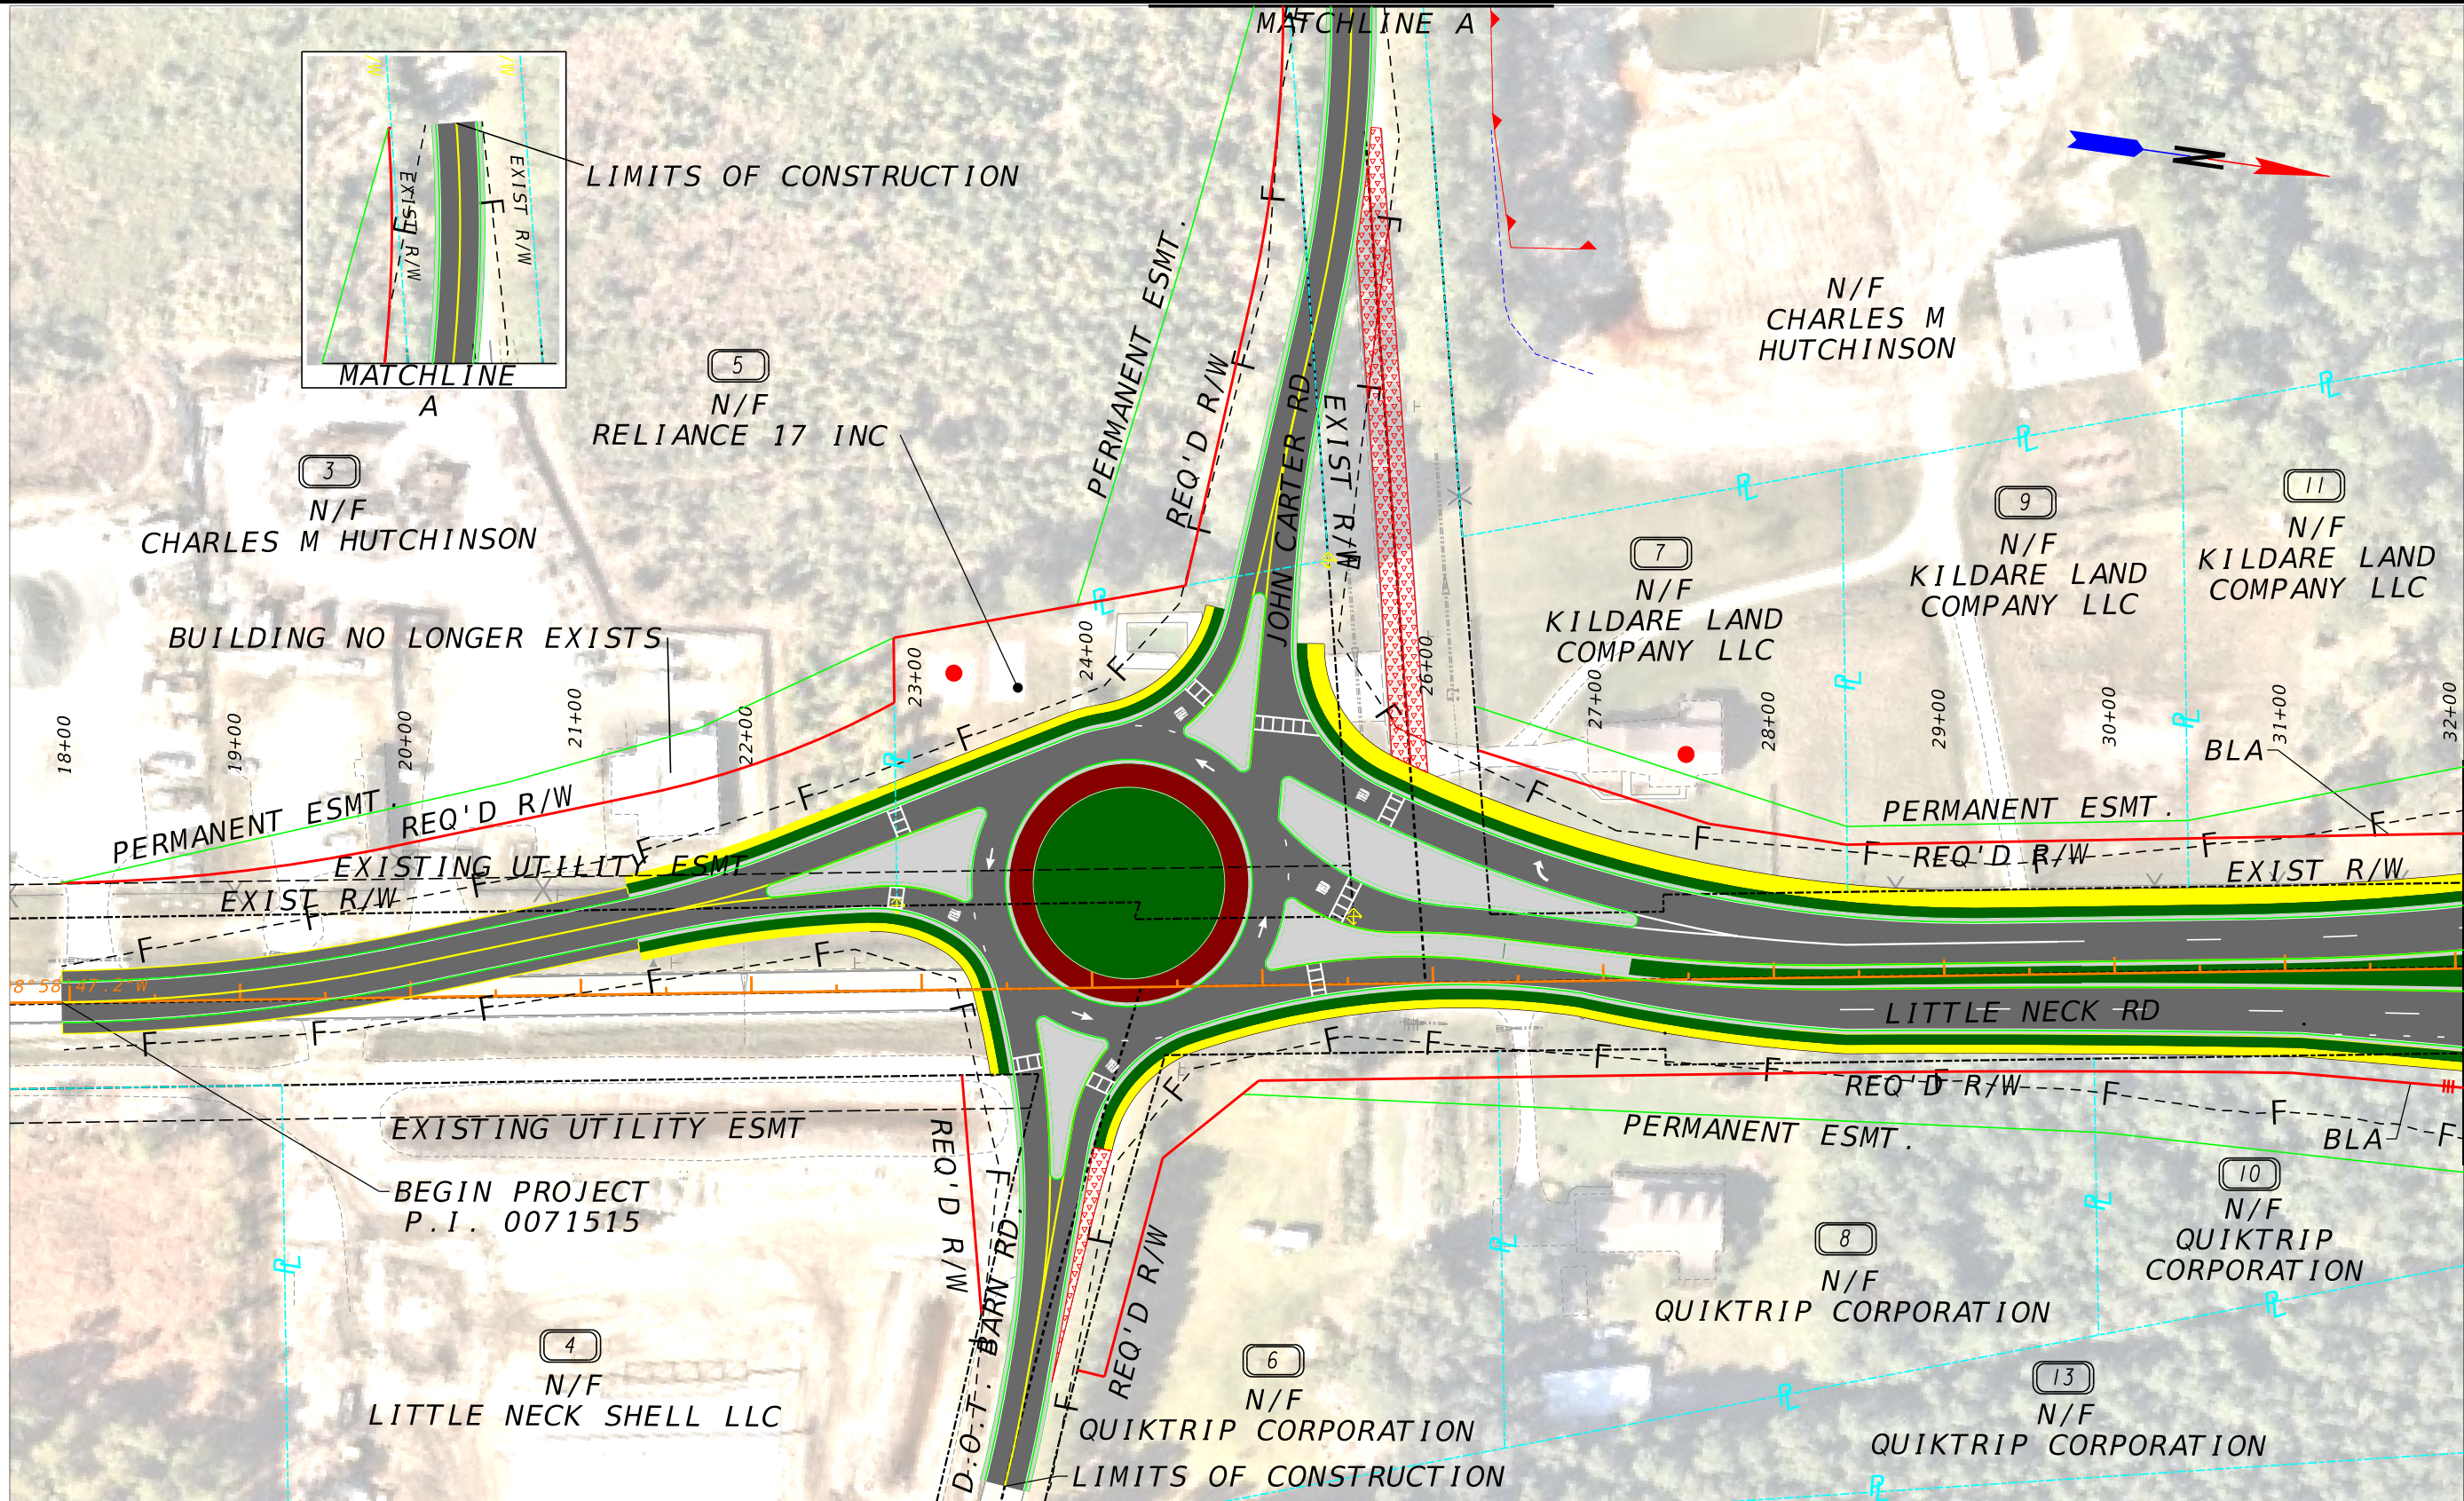

PROPERTY AND EXISTING R/W LINE
REQUIRED R/W LINE
CONSTRUCTION LIMITS
EASEMENT FOR CONSTR
& MAINTENANCE OF SLOPES
EASEMENT FOR CONSTR OF SLOPES
EASEMENT FOR CONSTR OF DRIVES

ROADWAY (ASPHALT/ PCC)
CONCRETE (CURB AND GUTTER)
BRIDGE
ESA - ENV. SENSITIVE AREA
PAVEMENT REMOVAL
DISPLACEMENT

GDOT

Georgia Department of Transportation

SCALE IN FEET

REVISION DATES

CONCEPTUAL LAYOUT
I-16 AT SR-17
P.I. 0071515
CHATHAM COUNTY, GEORGIA

CHECKED:
BACKCHECKED:
CORRECTED:
VERIFIED:


DATE:
DATE:
DATE:
DATE:

DRAWING No.

0001

GPLN-CE-CONCEPT
05/20/2022



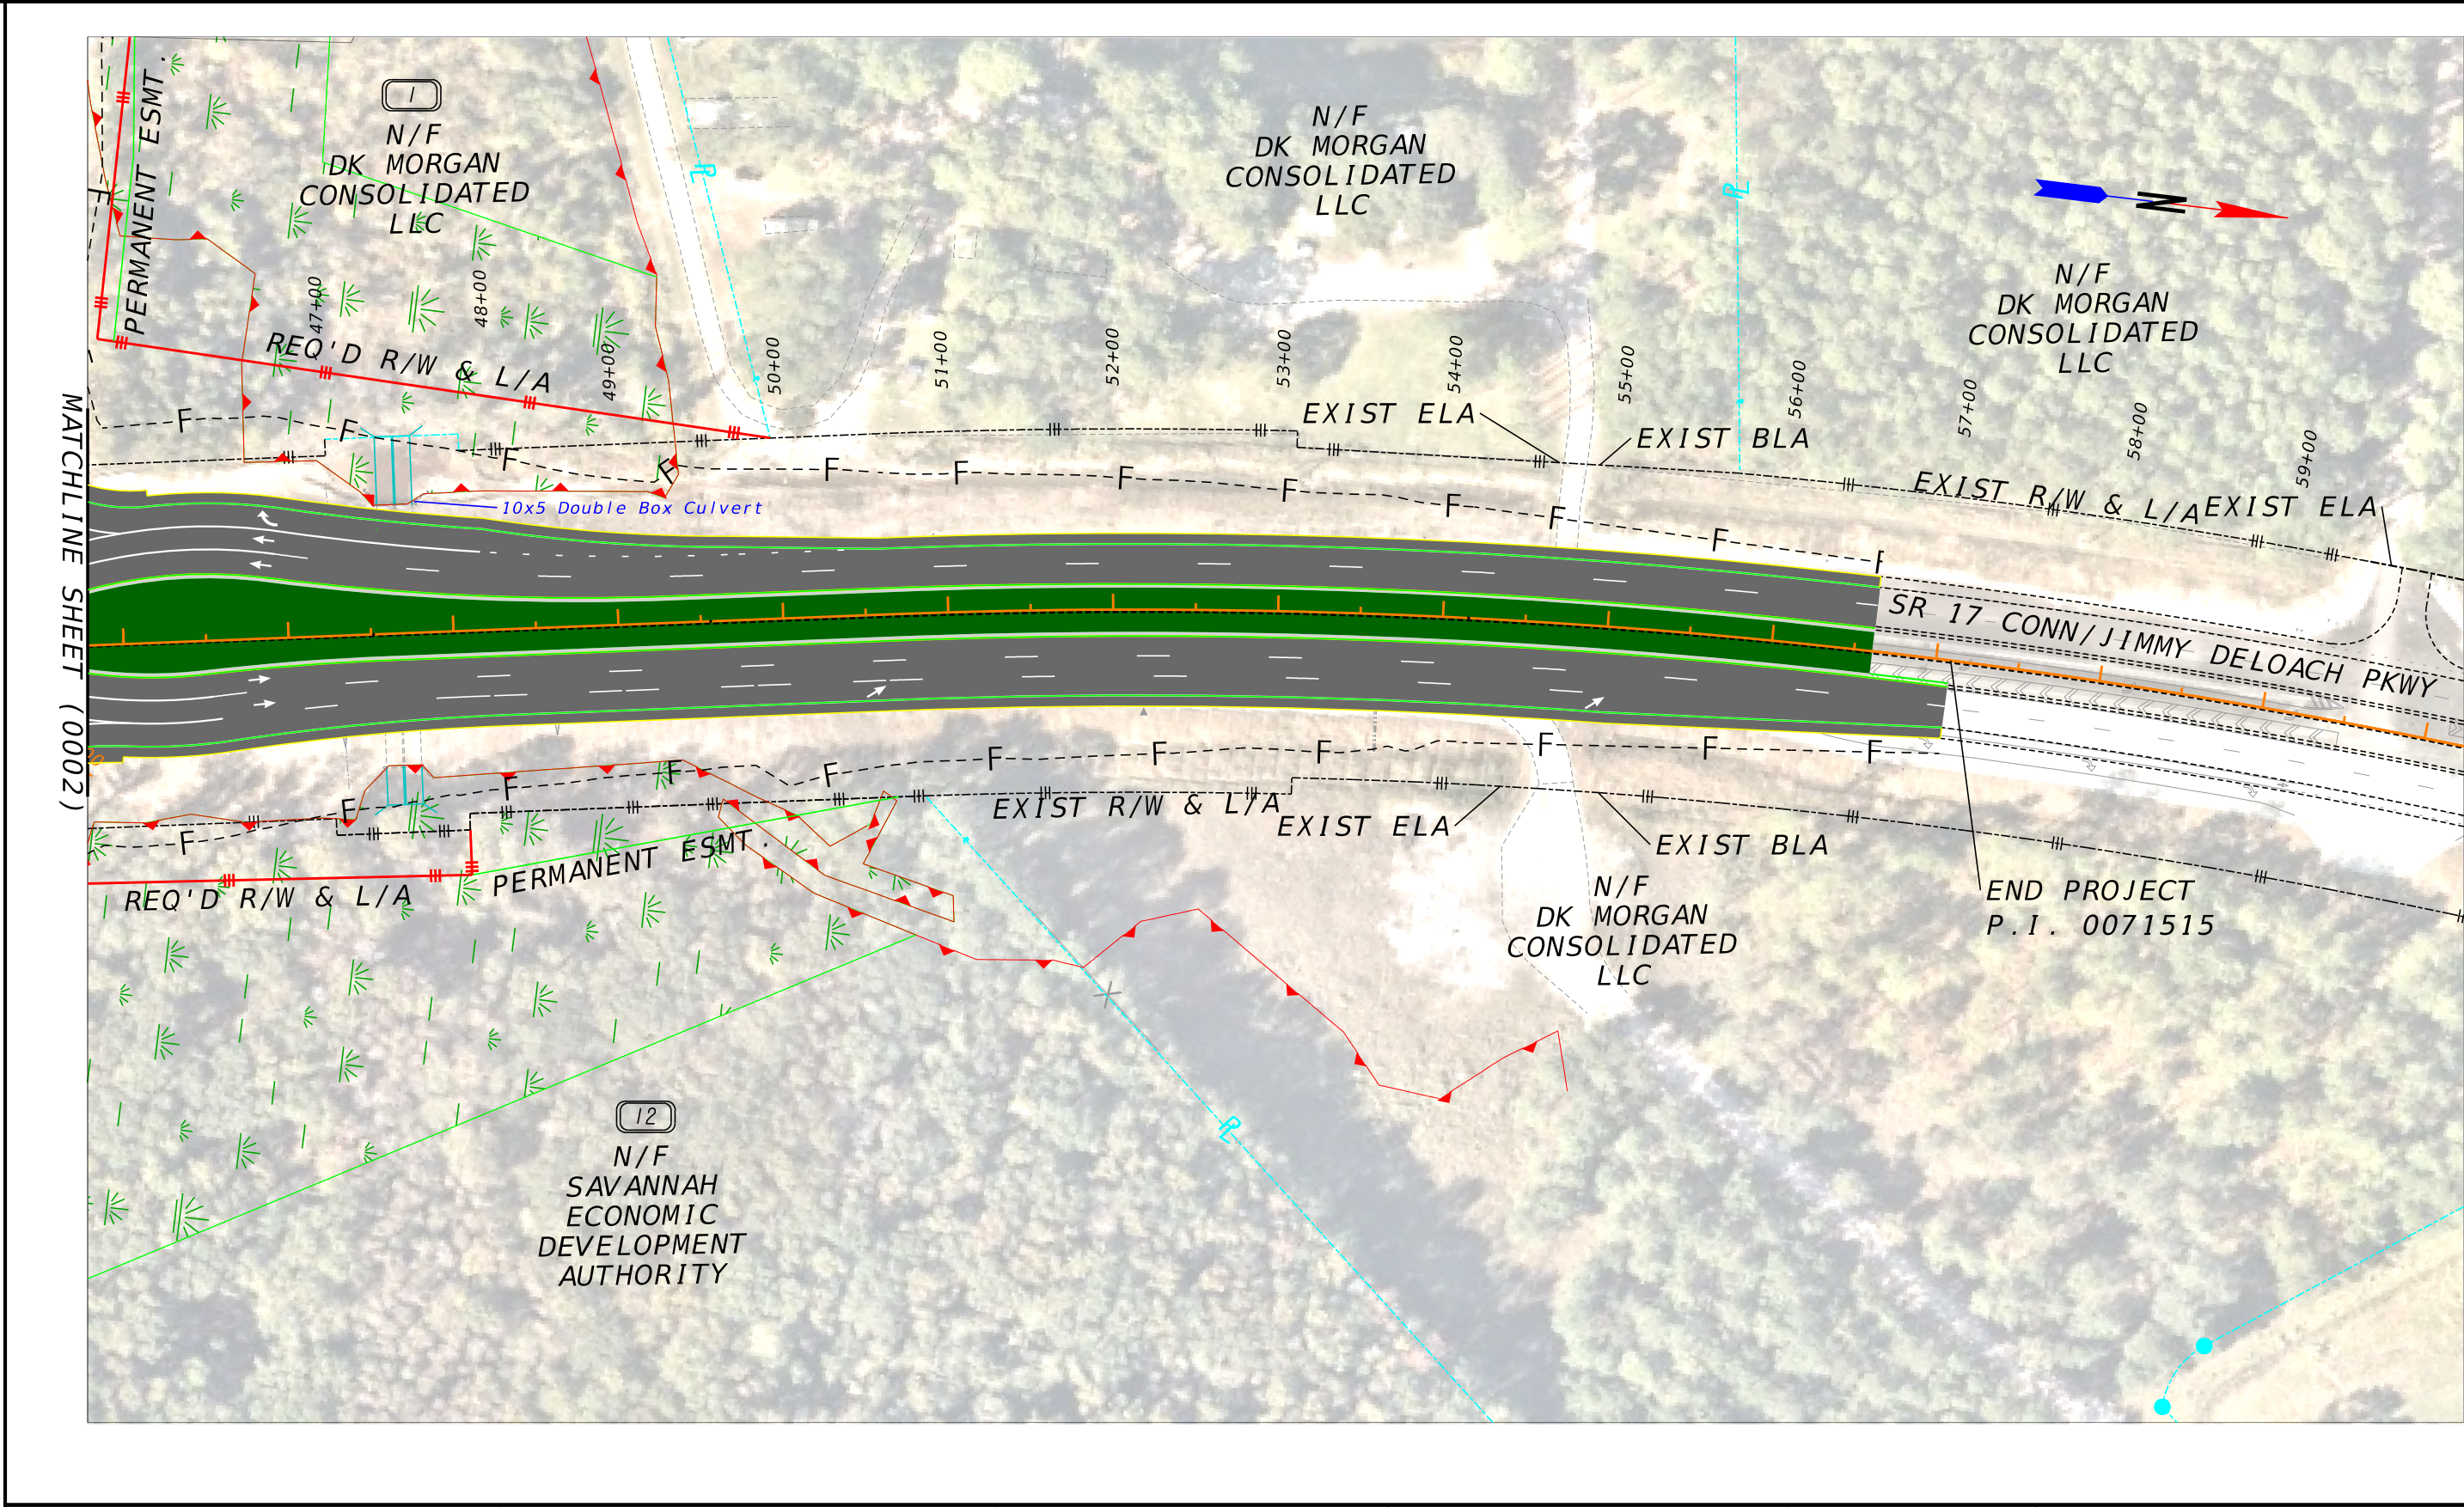

PROPERTY AND EXISTING R/W LINE

REQUIRED R/W LINE

CONSTRUCTION LIMITS

EASEMENT FOR CONSTR & MAINTENANCE OF SLOPES

EASEMENT FOR CONSTR OF SLOPES

EASEMENT FOR CONSTR OF DRIVES

ROADWAY (ASPHALT/ PCC)

CONCRETE (CURB AND GUTTER)

BRIDGE

ESA - ENV. SENSITIVE AREA

PAVEMENT REMOVAL

GDOT

Georgia Department of Transportation

vhb

SCALE IN FEET

0

50

100

200

REVISION DATES

CONCEPTUAL LAYOUT

I-16 AT SR-17 CONN

P.I. 0071515

CHATHAM COUNTY, GEORGIA

CHECKED:

BACKCHECKED:

CORRECTED:

VERIFIED:

DATE:

DATE:


DATE:

DATE:


DRAWING No.

0003


GPLAN-CE-CONCEPT
05/20/2022

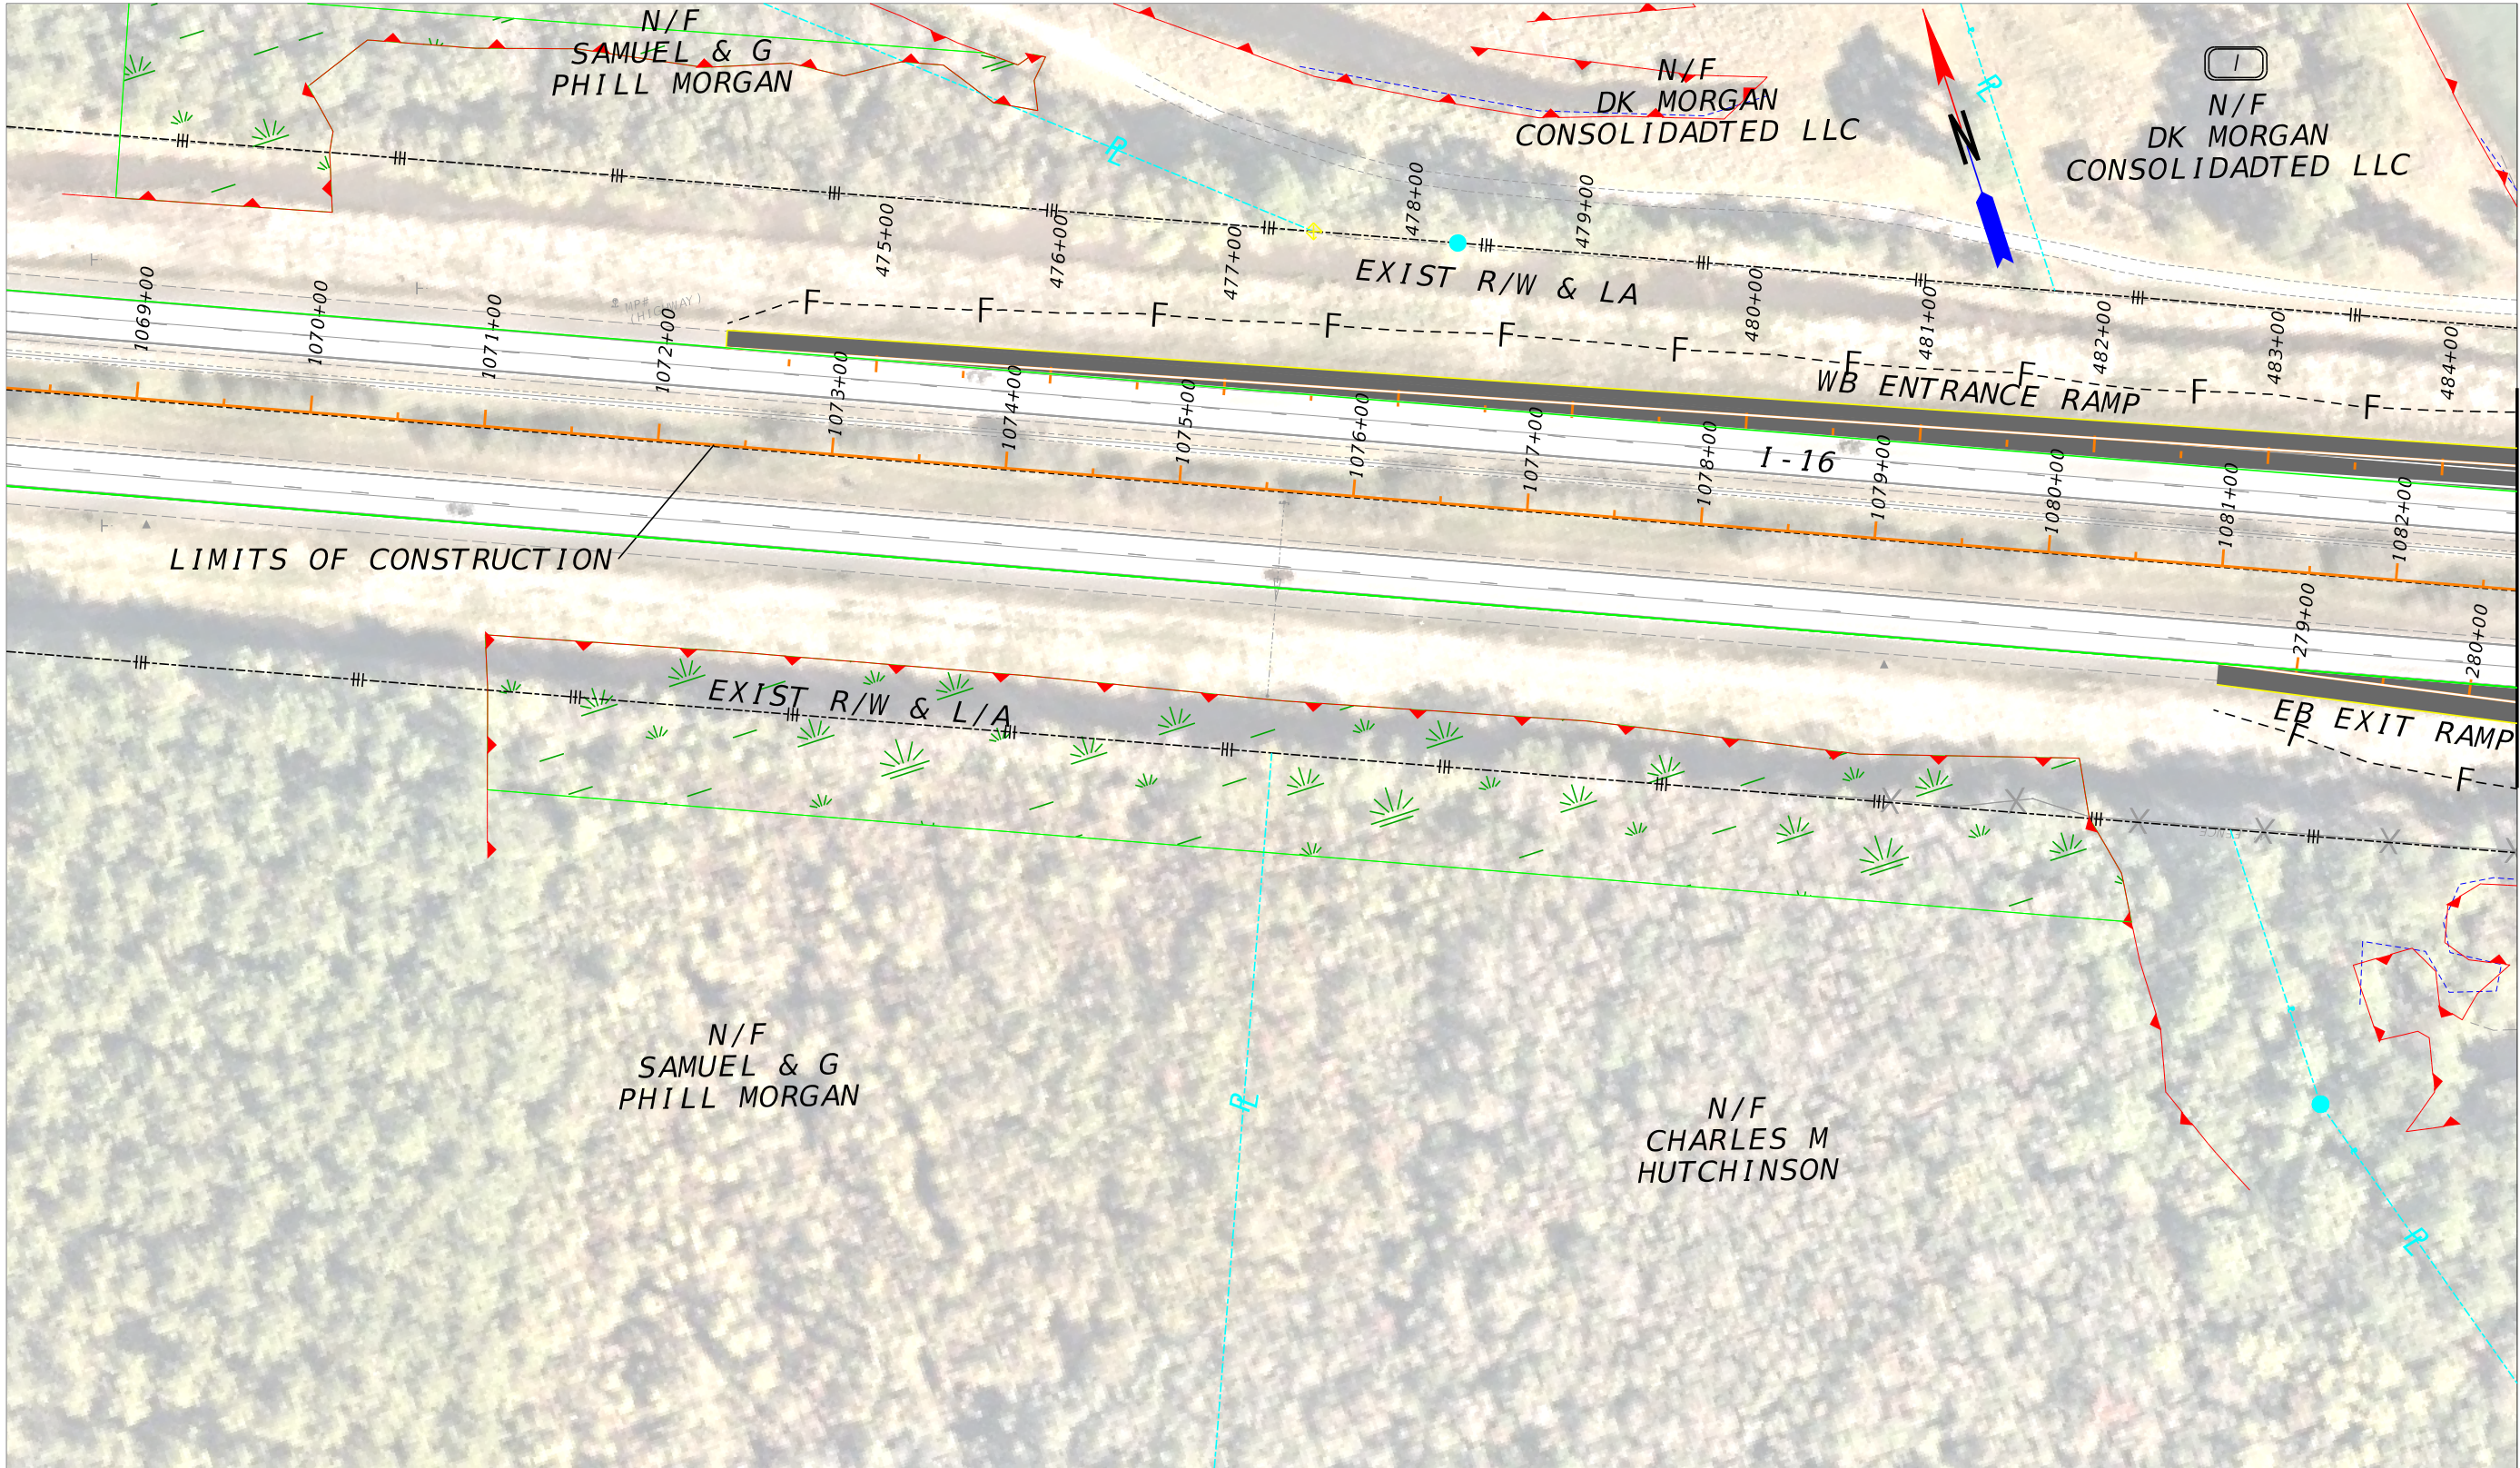


MATCHLINE SHEET (0005)

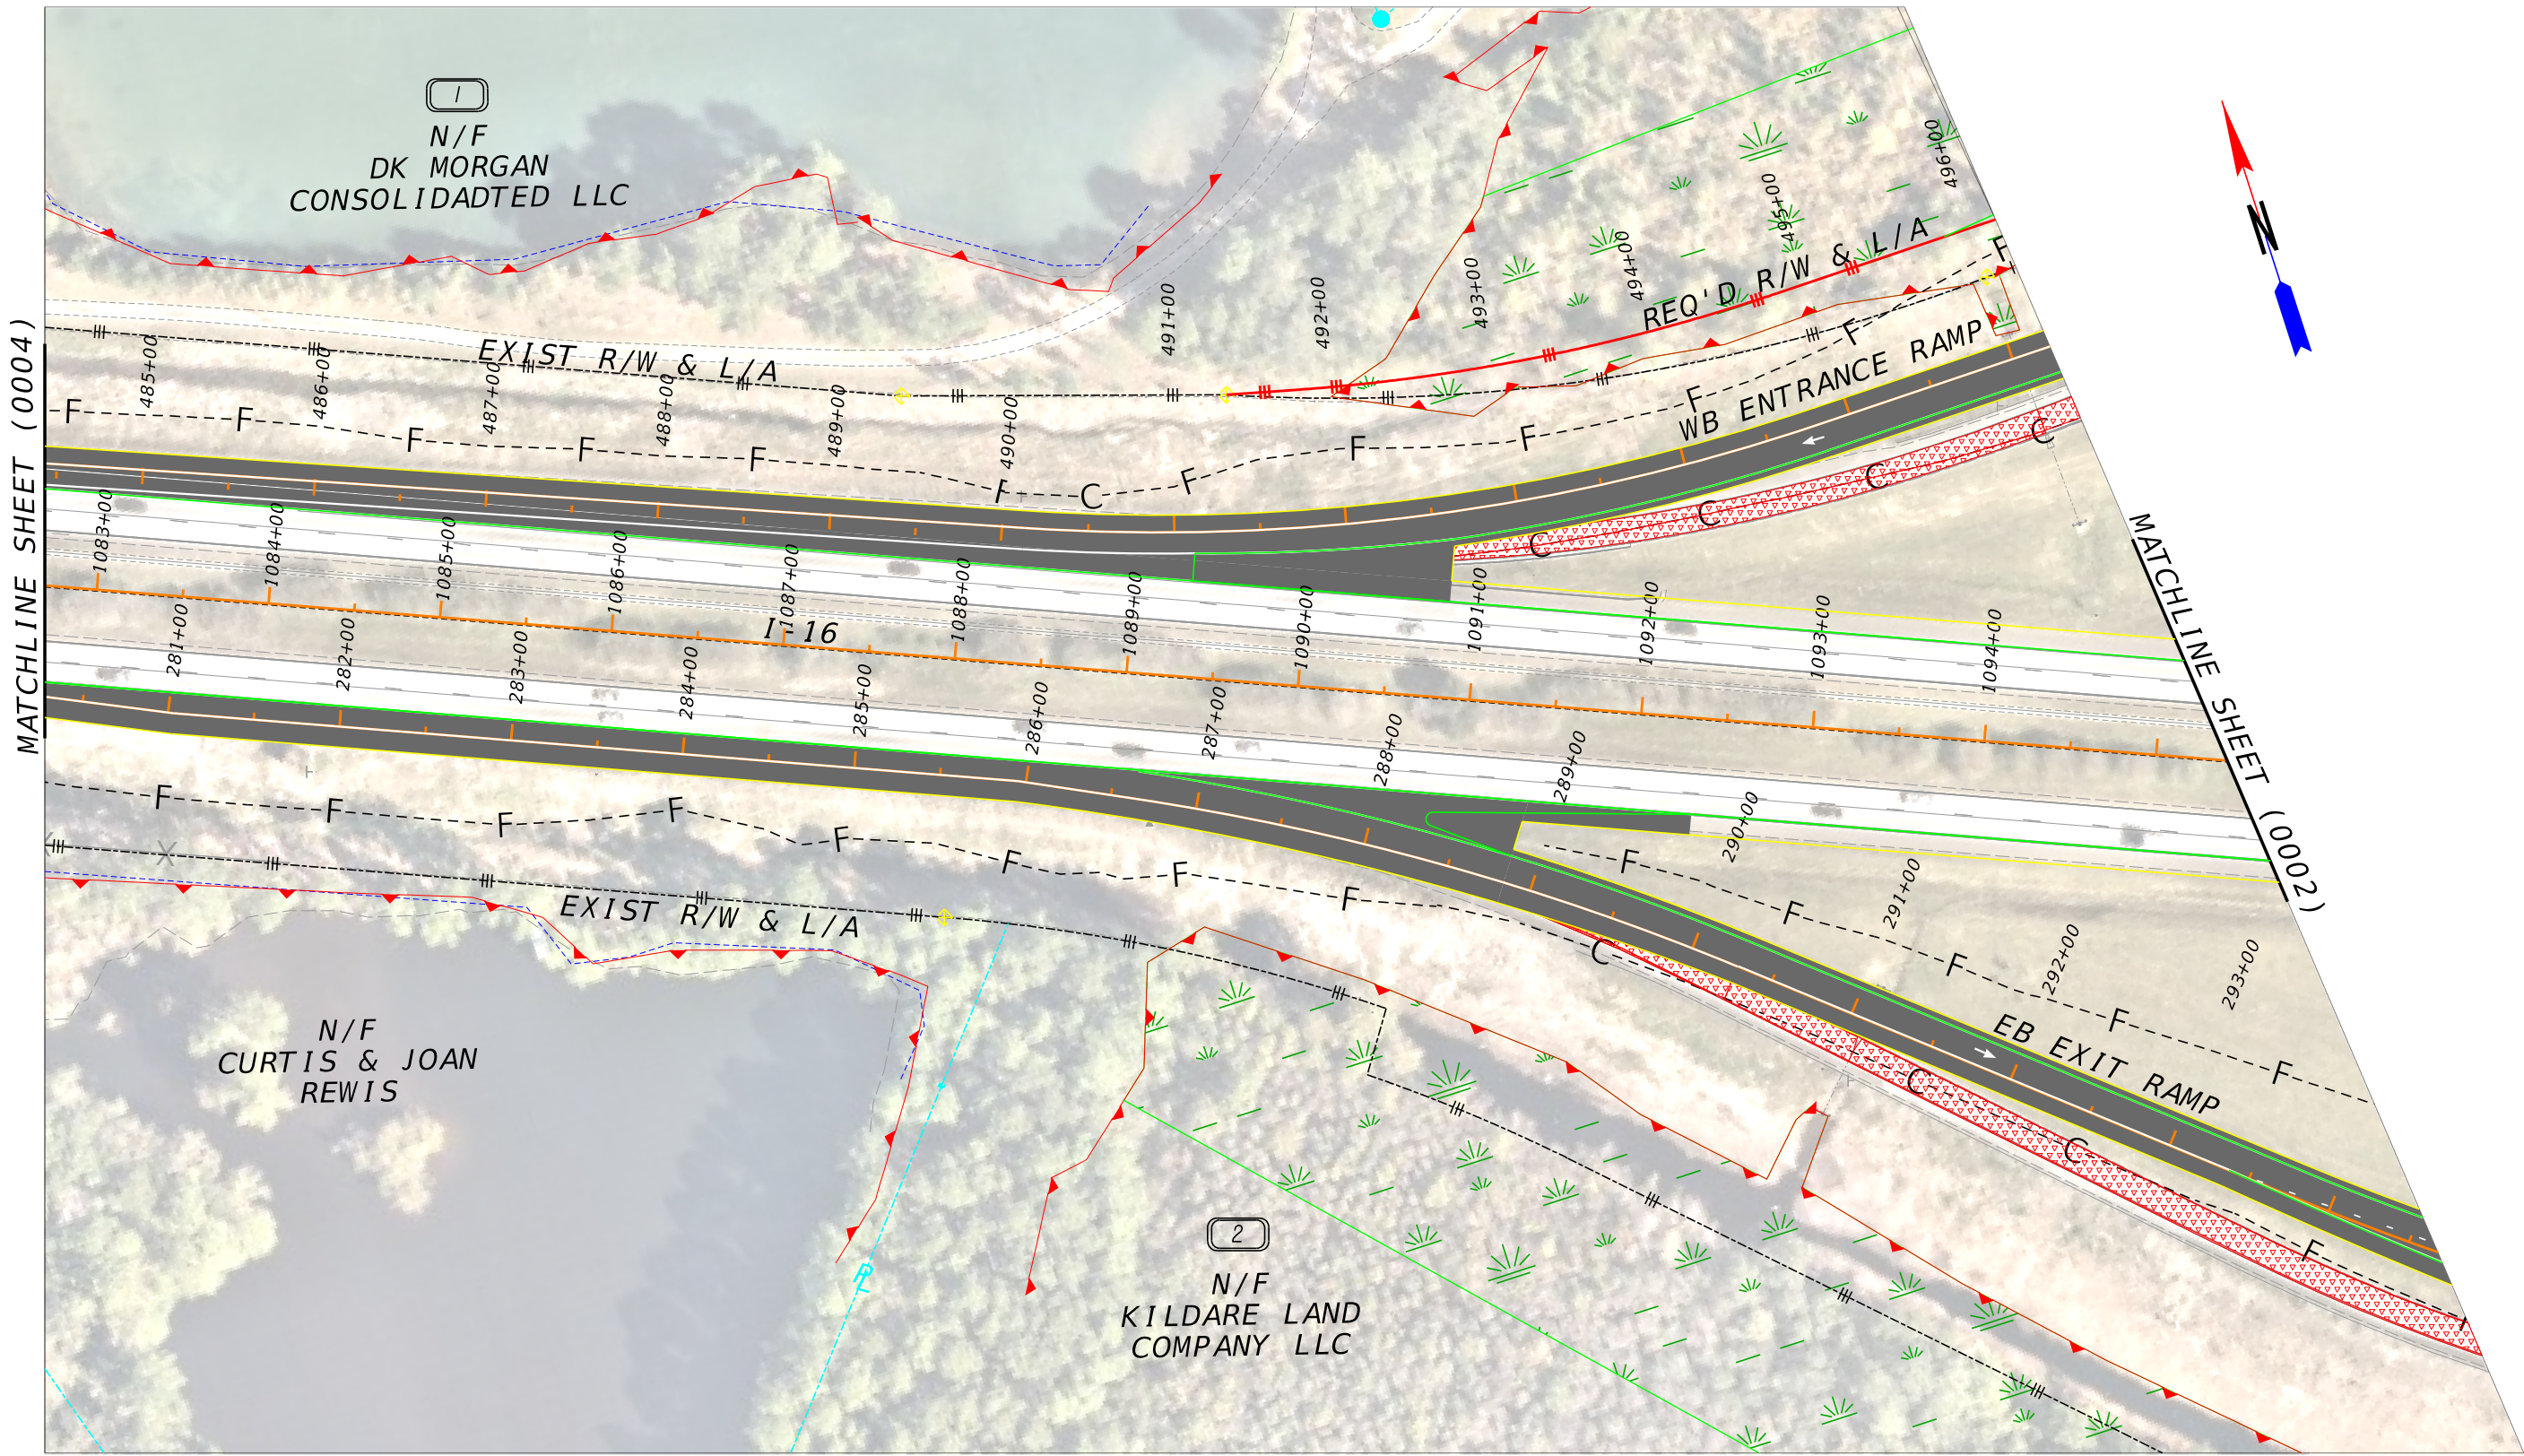

PROPERTY AND EXISTING R/W LINE
REQUIRED R/W LINE
CONSTRUCTION LIMITS
EASEMENT FOR CONSTR
& MAINTENANCE OF SLOPES
EASEMENT FOR CONSTR OF SLOPES
EASEMENT FOR CONSTR OF DRIVES

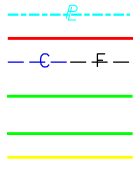

ROADWAY (ASPHALT/ PCC)
CONCRETE (CURB AND GUTTER)
BRIDGE
ESA - ENV. SENSITIVE AREA
PAVEMENT REMOVAL

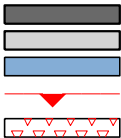

SCALE IN FEET




REVISION DATES


CONCEPTUAL LAYOUT
I-16 AT SR-17 CONN
P.I. 0071515
CHATHAM COUNTY, GEORGIA

CHECKED:	DATE:	DRAWING No.
BACKCHECKED:	DATE:	
CORRECTED:	DATE:	
VERIFIED:	DATE:	


0005

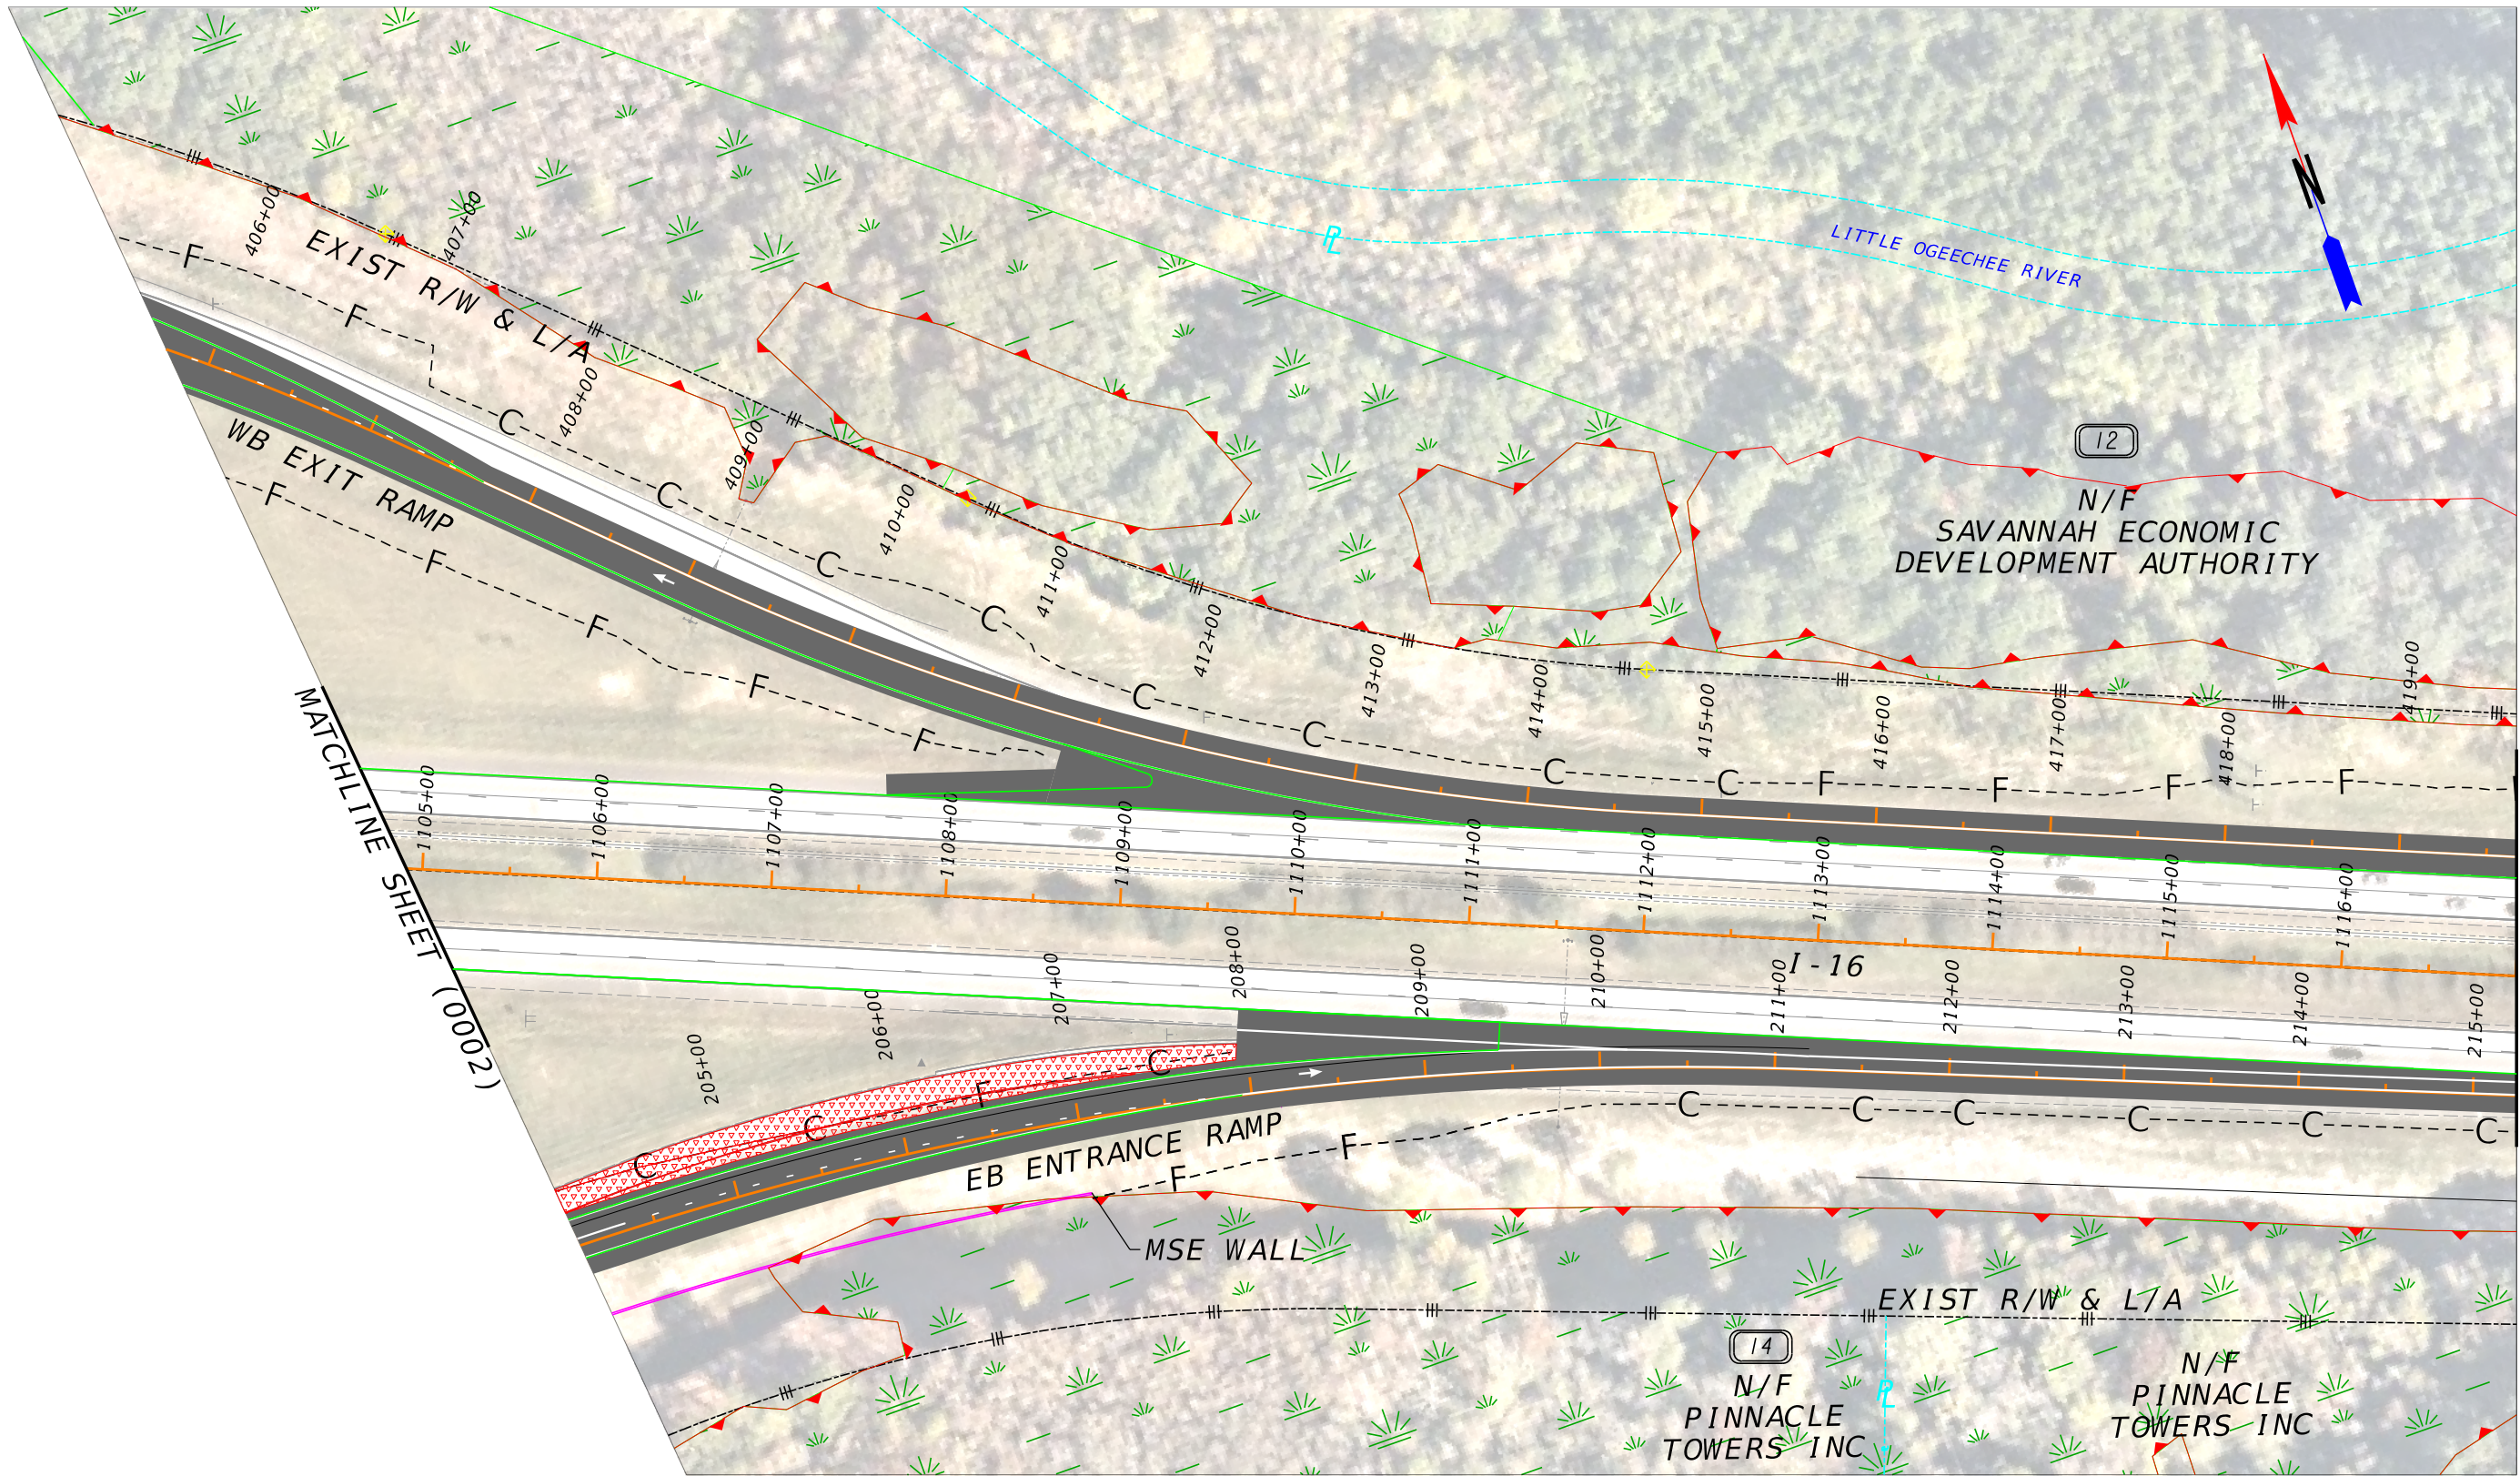

PROPERTY AND EXISTING R/W LINE
REQUIRED R/W LINE
CONSTRUCTION LIMITS
EASEMENT FOR CONSTR
& MAINTENANCE OF SLOPES
EASEMENT FOR CONSTR OF SLOPES
EASEMENT FOR CONSTR OF DRIVES

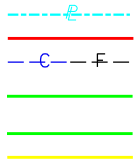

ROADWAY (ASPHALT/ PCC)
CONCRETE (CURB AND GUTTER)
BRIDGE
ESA - ENV. SENSITIVE AREA
PAVEMENT REMOVAL

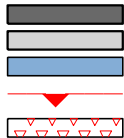

SCALE IN FEET




REVISION DATES

CONCEPTUAL LAYOUT
I-16 AT SR-17 CONN
P.I. 0071515
CHATHAM COUNTY, GEORGIA

CHECKED:	DATE:
BACKCHECKED:	DATE:
CORRECTED:	DATE:
VERIFIED:	DATE:

DRAWING No.
0006

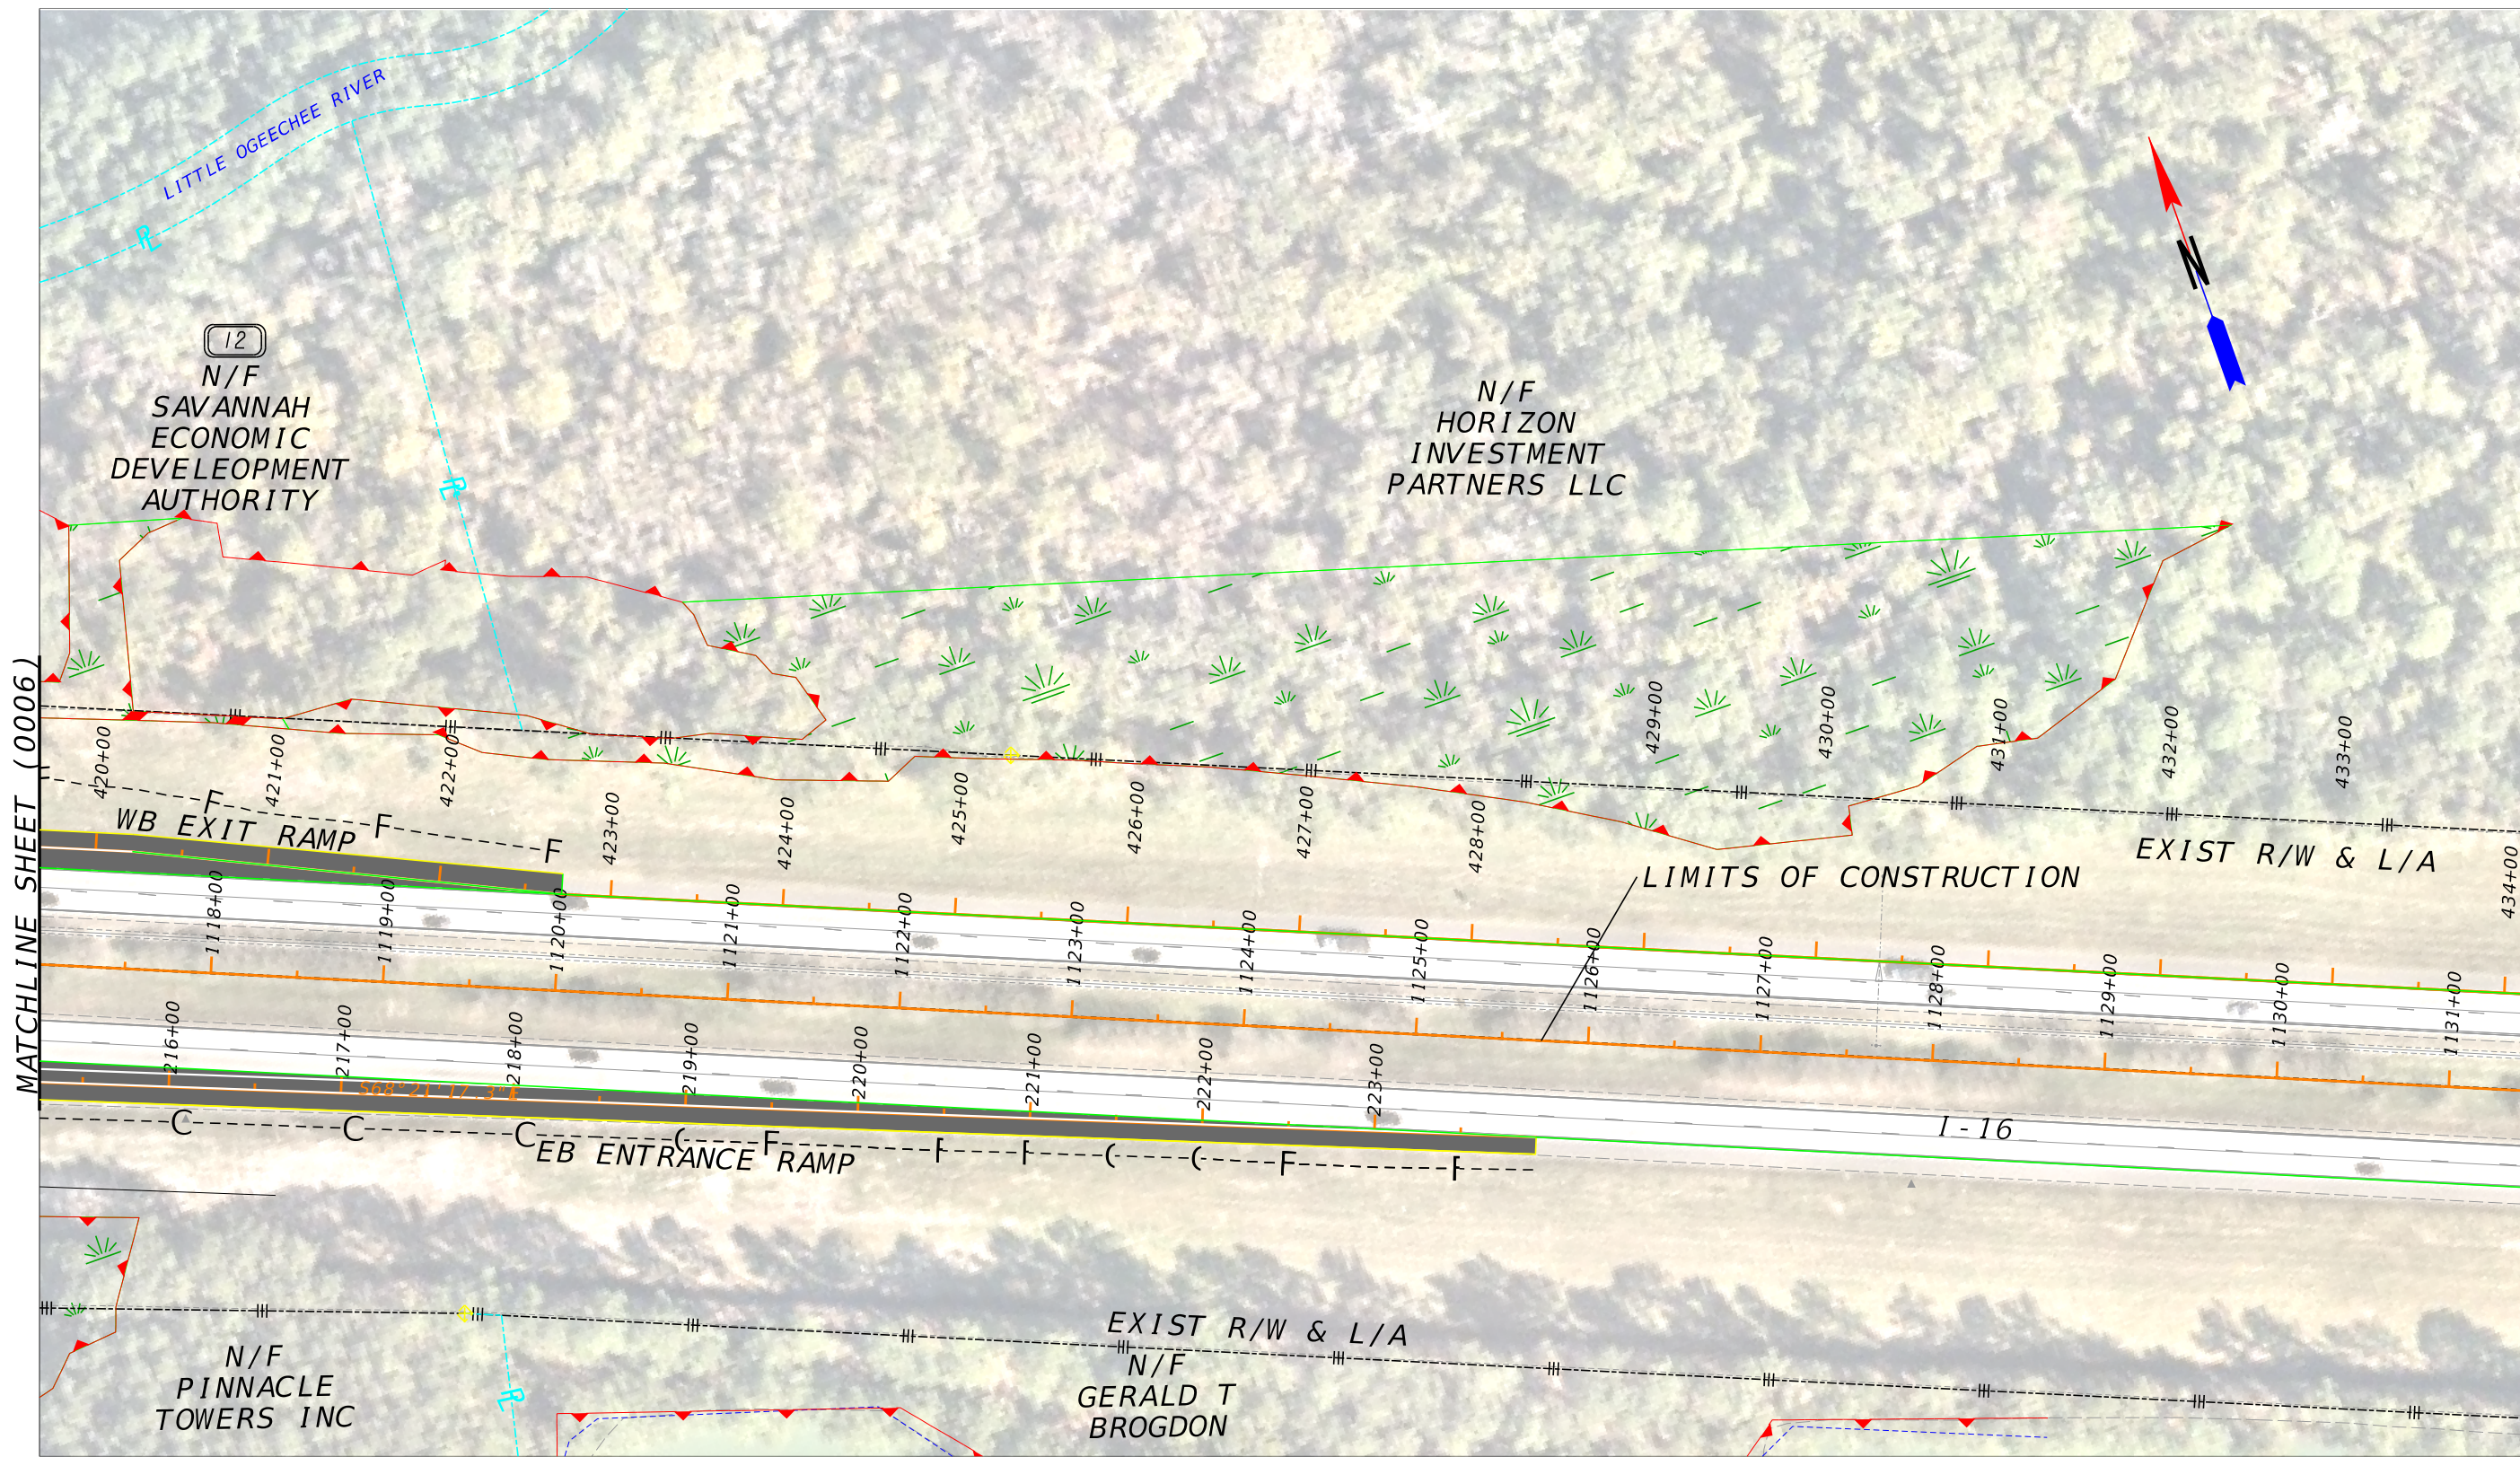

PROPERTY AND EXISTING R/W LINE
REQUIRED R/W LINE
CONSTRUCTION LIMITS
EASEMENT FOR CONSTR
& MAINTENANCE OF SLOPES
EASEMENT FOR CONSTR OF SLOPES
EASEMENT FOR CONSTR OF DRIVES

ROADWAY (ASPHALT/ PCC)
CONCRETE (CURB AND GUTTER)
BRIDGE
ESA - ENV. SENSITIVE AREA
PAVEMENT REMOVAL

GDOT

Georgia Department of Transportation

SCALE IN FEET

0 50 100 200

REVISION DATES

CONCEPTUAL LAYOUT
I-16 AT SR-17 CONN
P.I. 0071515
CHATHAM COUNTY, GEORGIA

CHECKED:
BACKCHECKED:
CORRECTED:
VERIFIED:

DATE:
DATE:
DATE:
DATE:

DRAWING No.
0007

GPLN-CE-CONCEPT
05/20/2022