



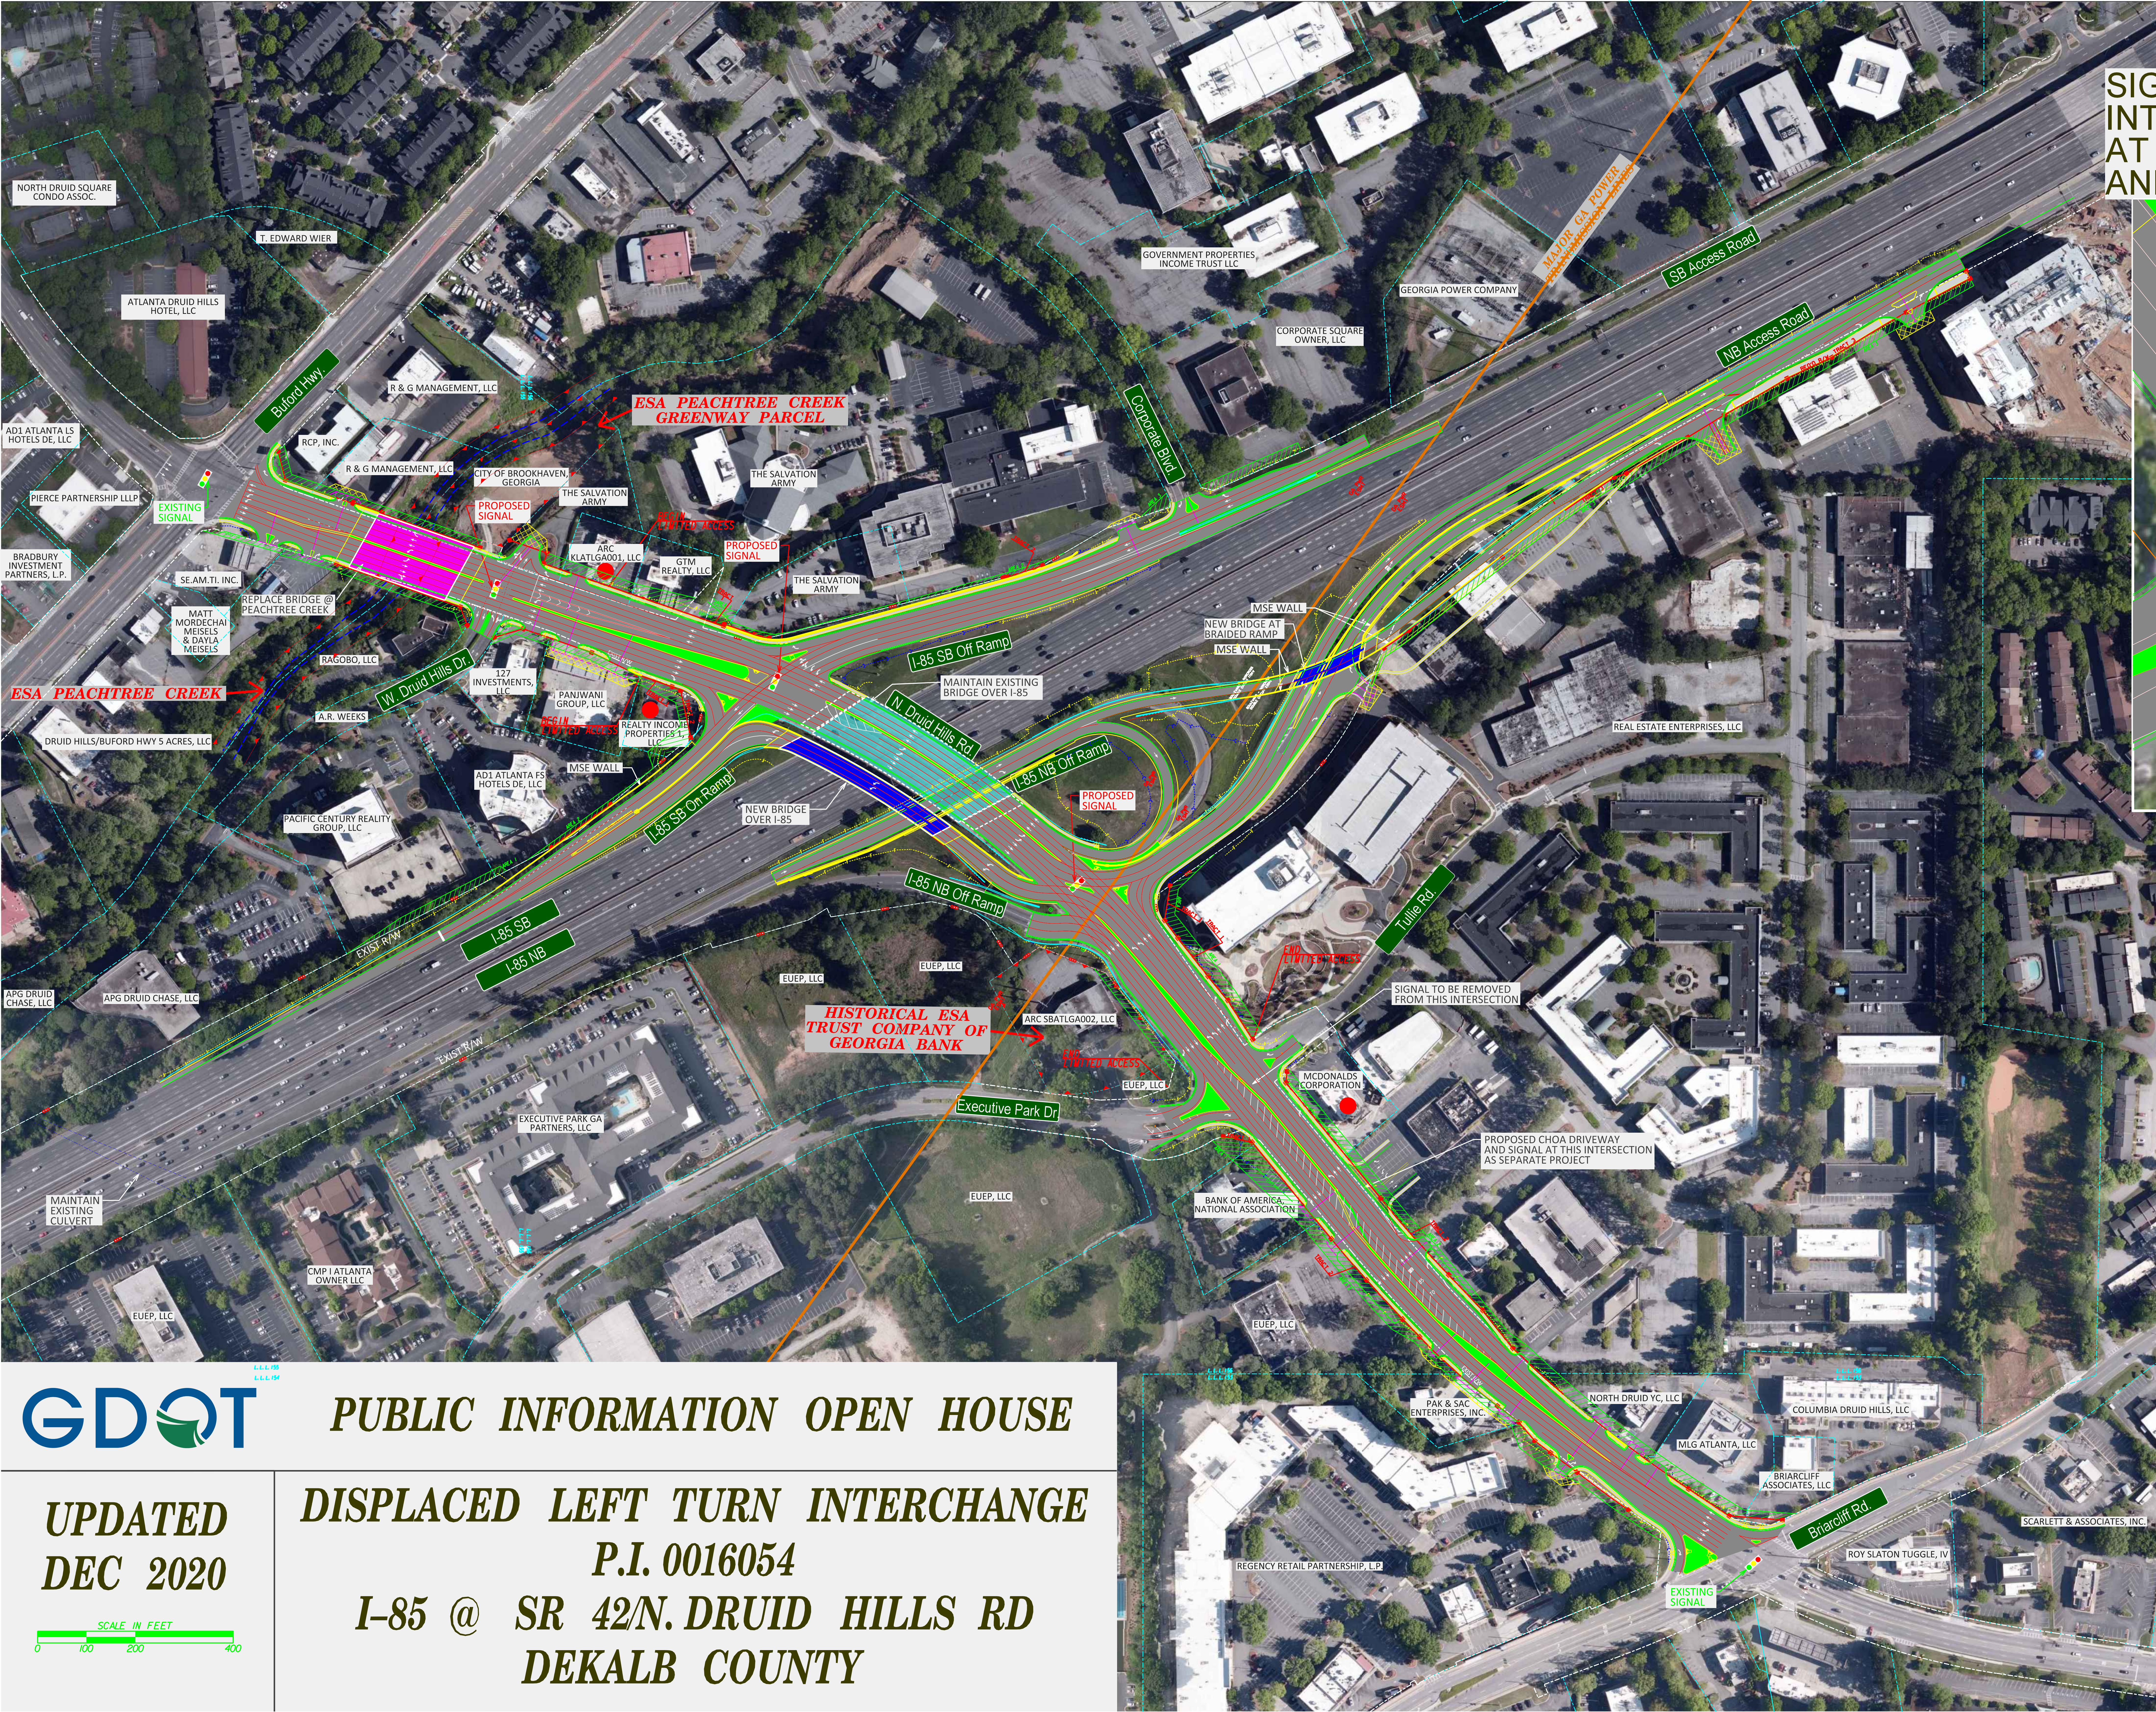


SIGNAL TO BE REMOVED AND NEW INTERSECTION CONFIGURATION AT TULLIE RD/EXECUTIVE PARK DRIVE AND SR 42/NORTH DRUID HILLS RD

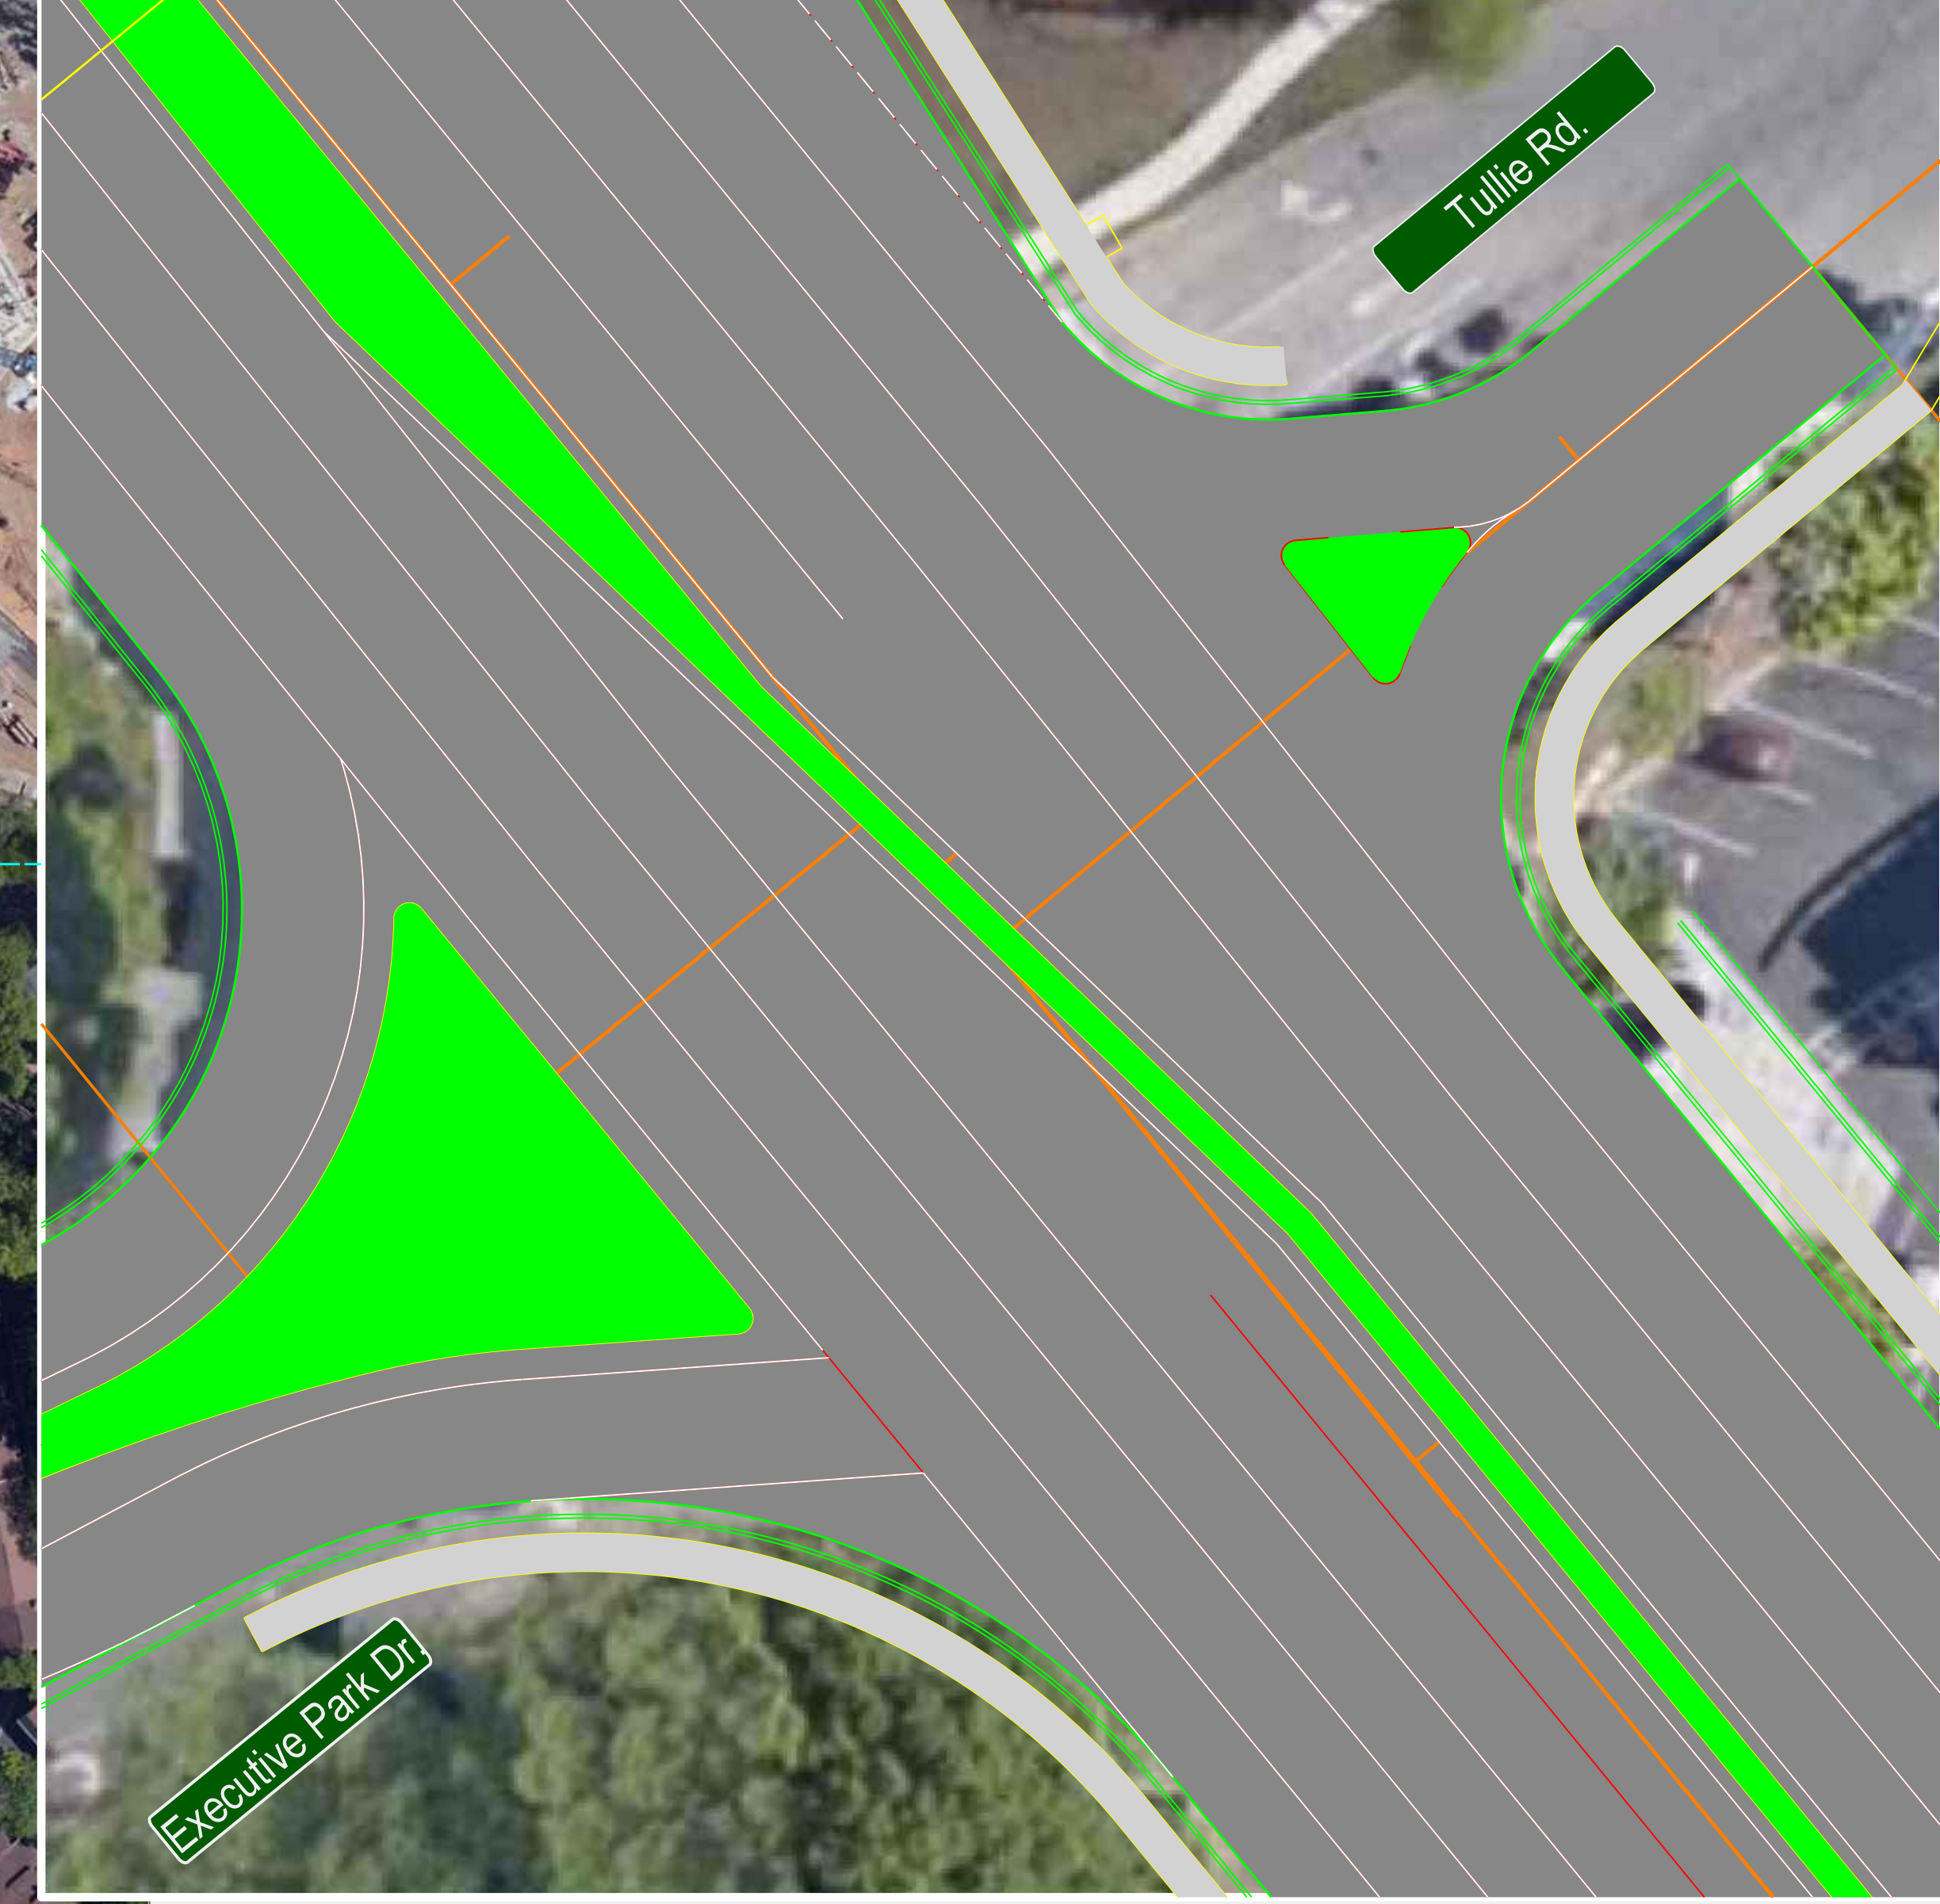

LEGEND

- TRAVEL LANE
- PROPOSED MEDIAN
- PROPOSED BRIDGE
- EXISTING BRIDGE
- REPLACEMENT BRIDGE
- PROPOSED RIGHT OF WAY
- PROPOSED R/W & LA
- PROPOSED PERMANENT EASEMENT
- EXISTING PROPERTY LINE
- ESA-ENVIRONMENTALLY SENSITIVE AREA*
- DELINEATED STREAM AREA
- MAJOR UTILITY
- PROPOSED SIGNAL
- POTENTIAL DISPLACEMENT

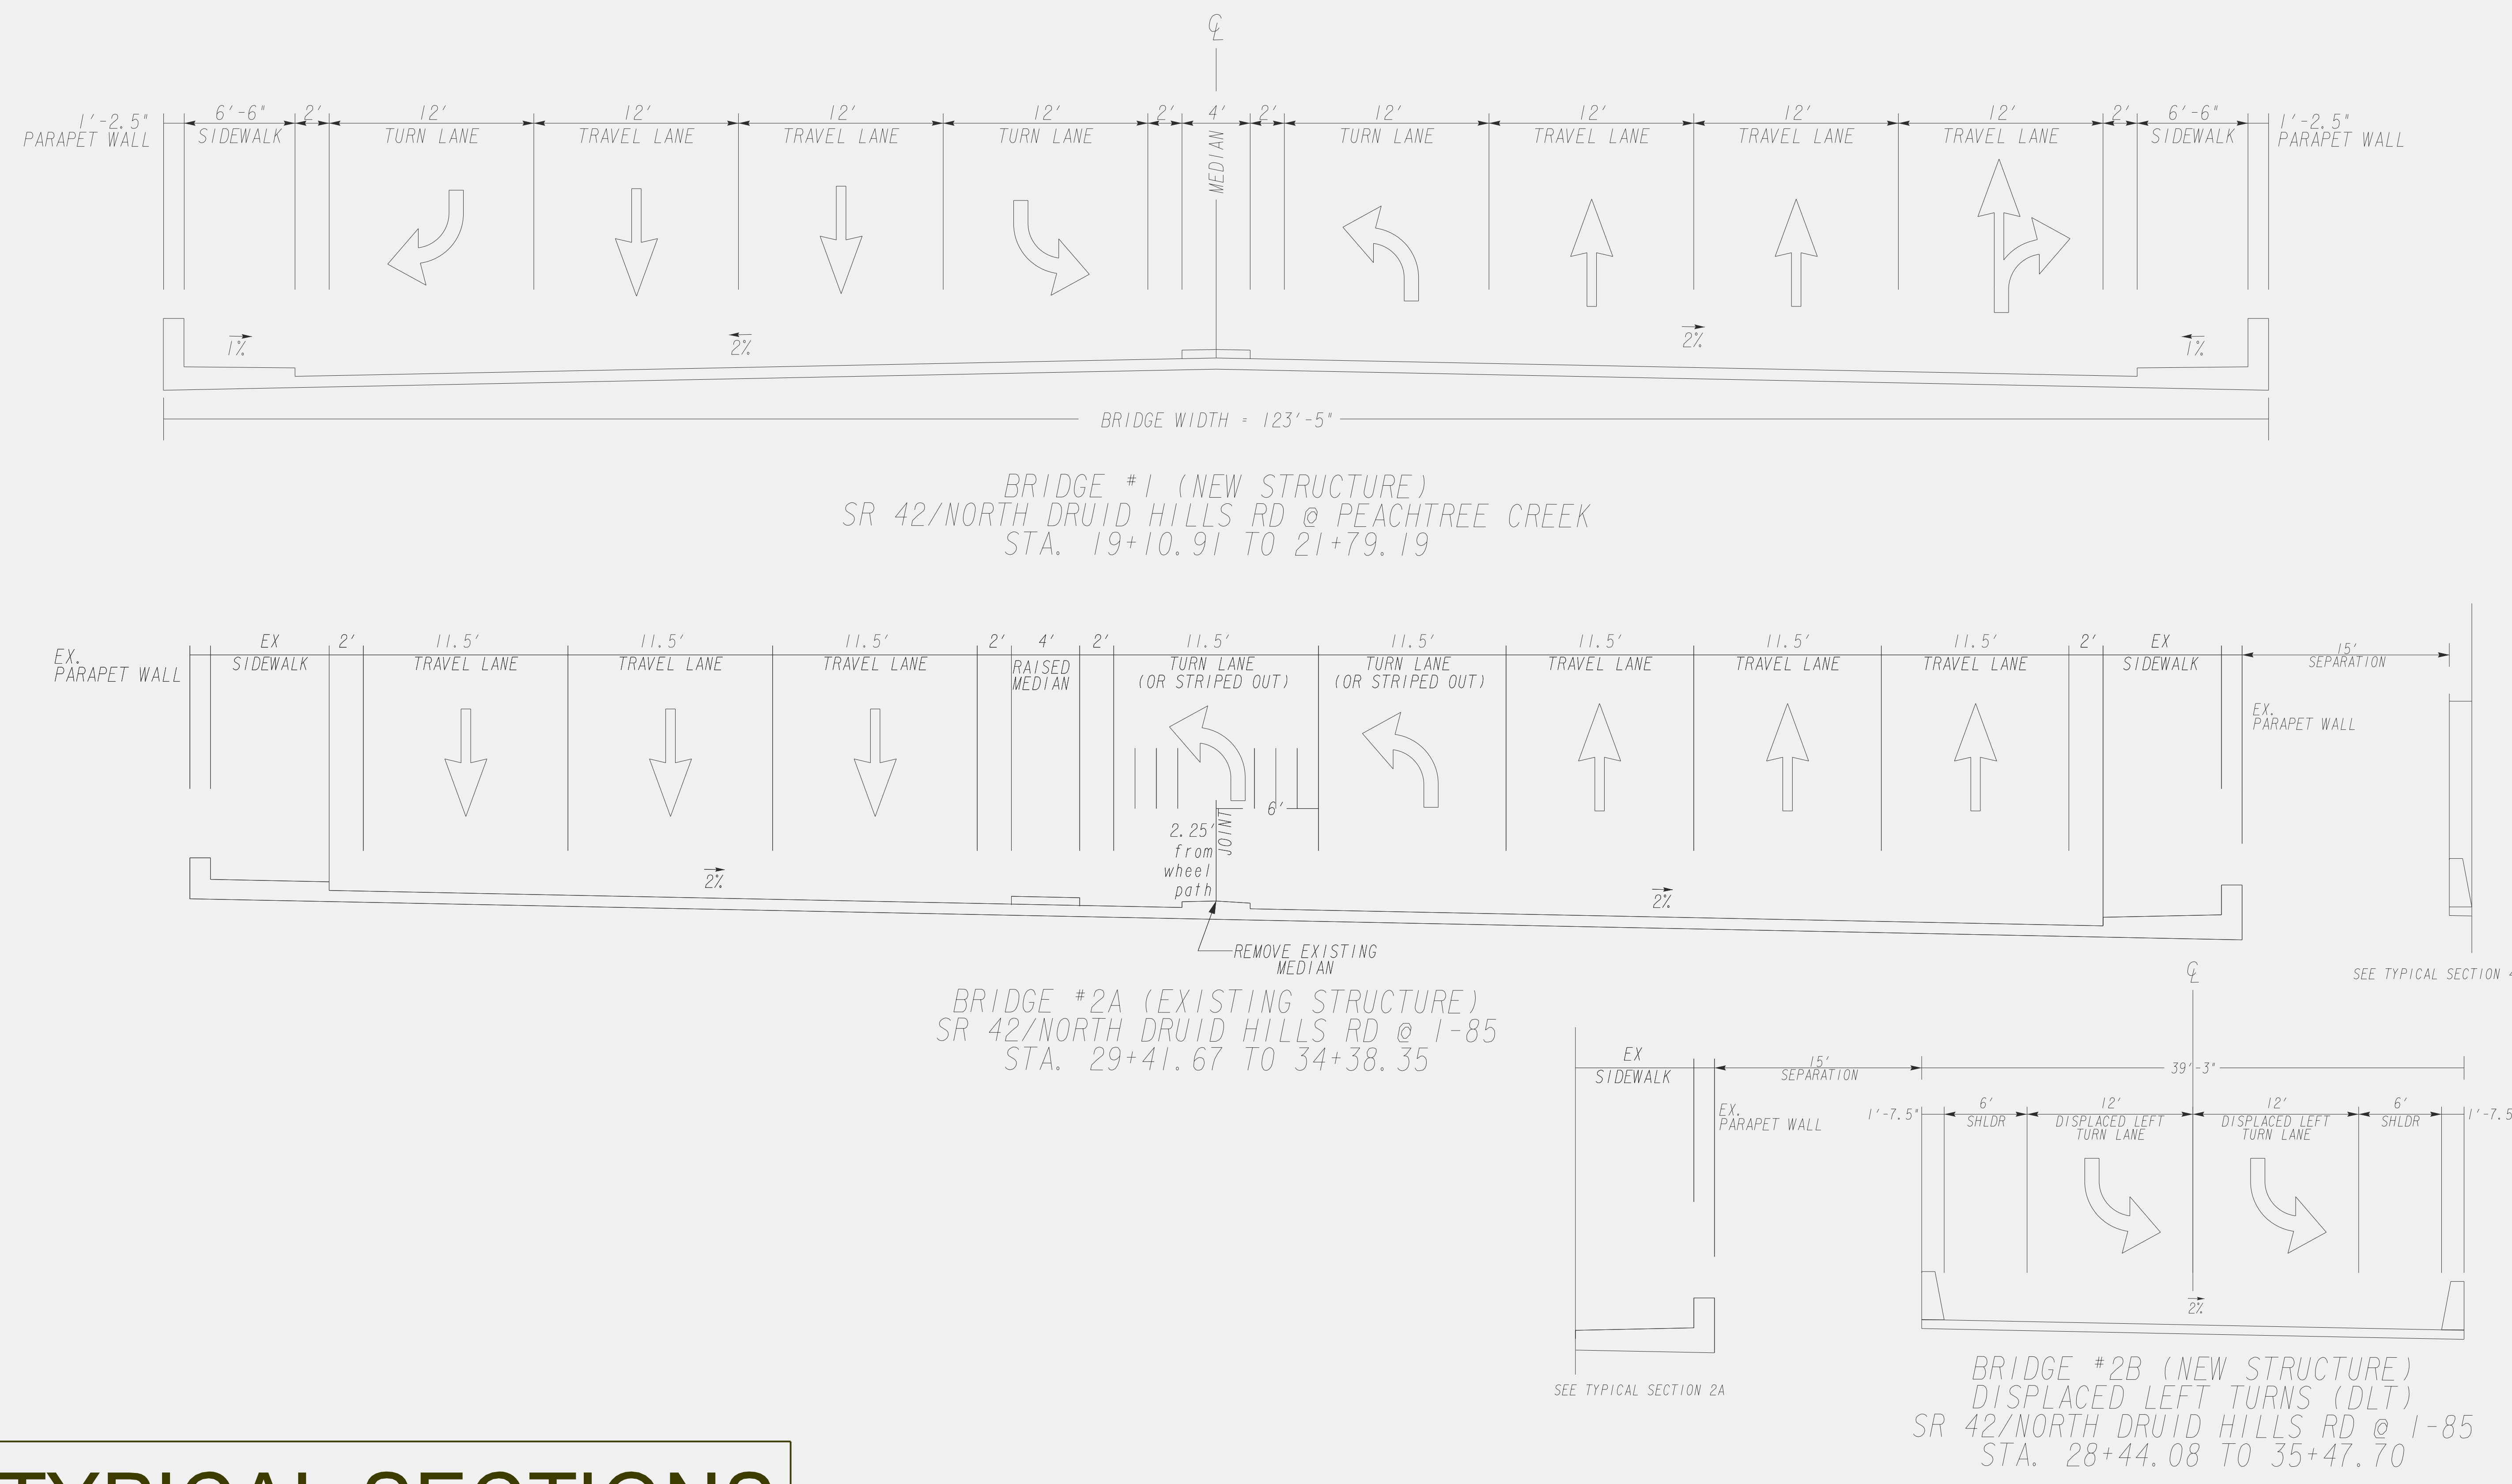


TYPICAL SECTIONS



PUBLIC INFORMATION OPEN HOUSE

UPDATED
DEC 2020

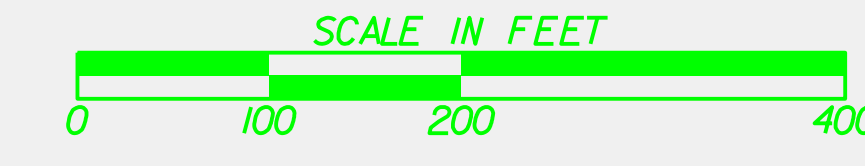

DISPLACED LEFT TURN INTERCHANGE
P.I. 0016054
I-85 @ SR 42/N. DRUID HILLS RD
DEKALB COUNTY