

 


- LEGEND**
- ASPHALT PAVEMENT
 - ROADWAY CENTERLINE
 - CONCRETE
 - EXIST R/W
 - REQD R/W
 - RETAINING WALL
 - ESA BOUNDARY
 - FILL LIMITS
 - CUT LIMITS
 - PERMANENT EASEMENT
 - TEMPORARY EASEMENT
 - DRIVEWAY EASEMENT
 - UTILITY POLE
 - ORANGE BARRIER FENCE

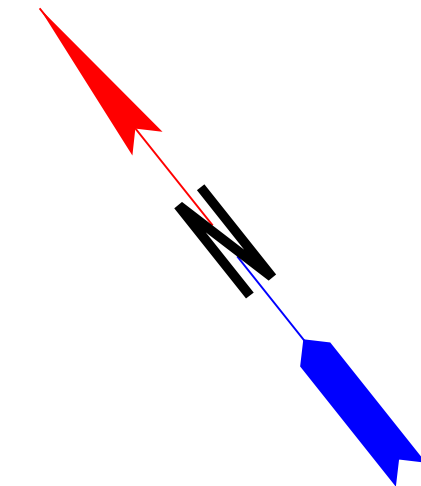

PIOH LAYOUT
SR 81 FROM E OF SR 81 WE
TO E OF CR 371 / BETHANY ROAD
P.I. NO. 0015089
HENRY COUNTY
SEPTEMBER 28, 2020
SHEET 2 OF 3

GDOT Georgia
Department
of Transportation

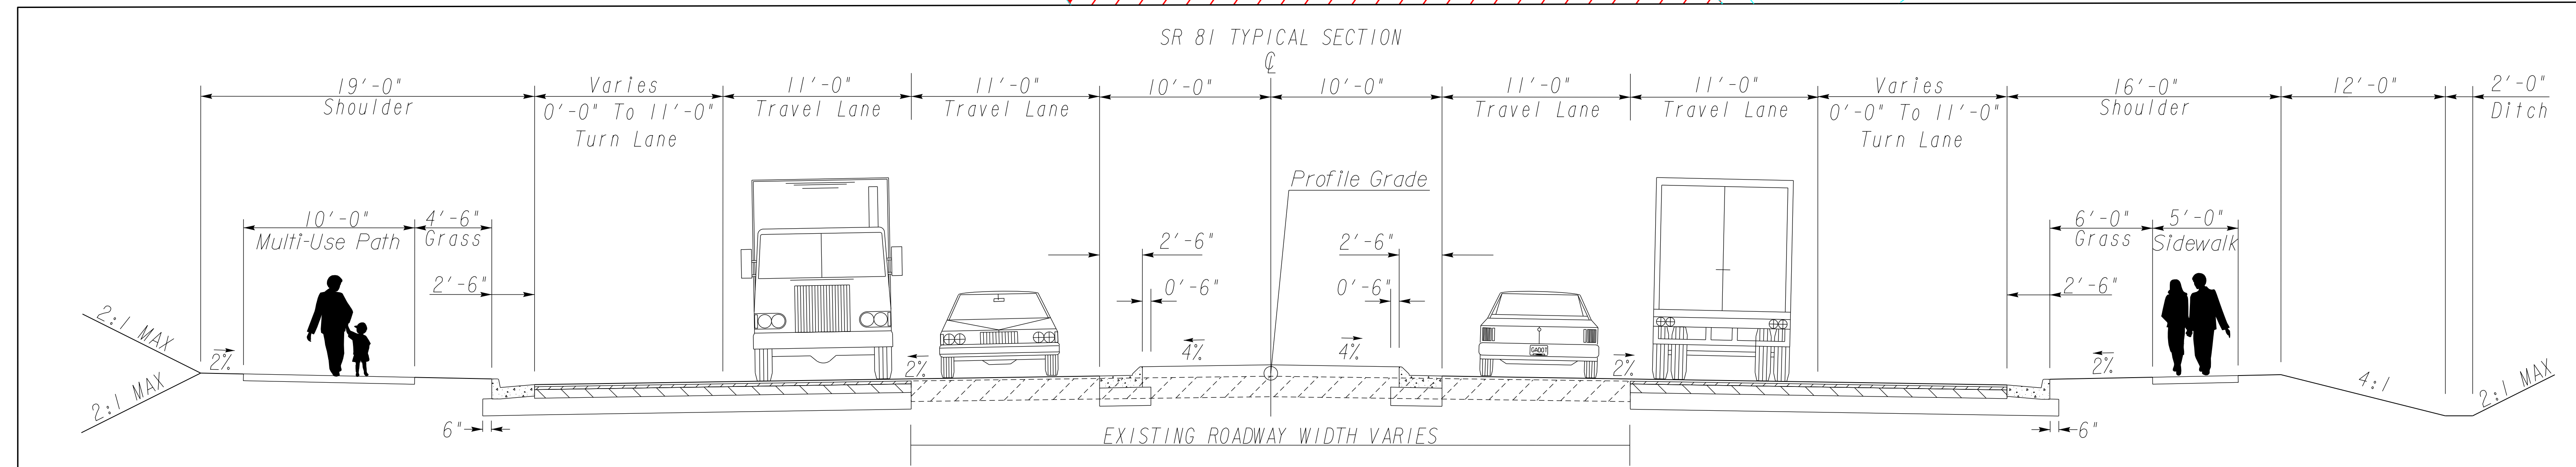

LEGEND

ASPHALT PAVEMENT

ROADWAY CENTERLINE

CONCRETE

EXIST R/W

REQD R/W

RETAINING WALL

ESA BOUNDARY

FILL LIMITS

CUT LIMITS

PERMANENT EASEMENT

TEMPORARY EASEMENT

DRIVEWAY EASEMENT

UTILITY POLE

ORANGE BARRIER FENCE

N

S

PIOH LAYOUT

SR 81 FROM E OF SR 81 WE
TO E OF CR 371 / BETHANY ROAD
P.I. NO. 0015089
HENRY COUNTY
SEPTEMBER 28, 2020
SHEET 3 OF 3

GDOT

Georgia
Department
of Transportation

SCALE IN FEET

0 100 200 400